


New Ground Floor Double Doors - Traditional Door
Door: New hardwood door with glazed panels. Style and detail to match existing door type.
Ironmongery: Bronze colour Doorknob/handle. Allow for new Banham Bronze Locks Range.
Note: All works to be in accordance with Conservation Specifications.

New Ground Floor Doors - Traditional Door
Door: New hardwood door with glazed panels. Style and detail to match existing door type.
Ironmongery: Bronze colour Doorknob/handle. Allow for new Banham Bronze Locks Range.
Note: All works to be in accordance with Conservation Specifications.

New Ground Floor Doors - Traditional Door
Door: New softwood door with fielded panels. Style and detail to match existing. New paint finish; colour TBC.
Fire Doors: FD30 door with intumescent fire / smoke seal fitted to head and sides of door and self-close.
Ironmongery: Bronze colour Doorknob/handle.
Architrave: New architrave to match existing.
Note: All works to be in accordance with Conservation Specifications.

New Ground Floor Doors - Traditional Door
Door: New softwood door with fielded panels. Style and detail to match existing. New paint finish; colour TBC.
Fire Doors: FD30 door with intumescent fire / smoke seal fitted to head and sides of door and self-close.
Ironmongery: Bronze colour Doorknob/handle.
Architrave: New architrave to match existing.
Note: All works to be in accordance with Conservation Specifications.

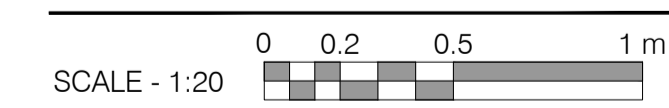

Rev:	Comments:	By:	Date:
A	Minor Material Amendments	MSIL	27-03-2020

PLANNING

Client:
-
Project Title:
24 Heath Drive, London, NW3 7SB
Drawing Title:
Door Schedule 4

Scale: 1:20@A1
Date: JAN 18
Drawn: ST
Checked: HV

kyson
Studio

28 Scrutton Street
London
UK
EC2A 4RP
T: +44(0) 20 7247 2462
E: enquiries@kyson.co.uk
W: www.kyson.co.uk

Project No.: 508-16
Drawing No.: 6003
Revision: A

Do not scale this drawing. All dimensions must be checked on site. All rights reserved. No reproduction in any material form is permitted without consent.