


GROUND FLOOR PLAN

FINCHLEY ROAD

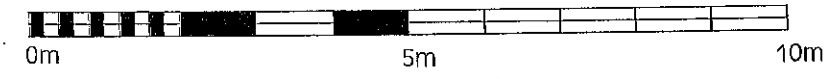

2/3 NORTHWAYS PARADE
FINCHLEY ROAD
LONDON NW3 'SWISS'

EXISTING PLAN

Date: 23/04/2001 Scale: 1:50

Drawn: SIMON LOVELOCK 1:100 @ A3

Drg: WH/SC/01 extg

PROJECT MANAGER: GARY COX