


1 FIRST FLOOR PROPOSED PLAN OF UNITS 18 & 20
 PR-AL-036 SCALE 1:100 @ A3, 1:50 @ A1

KEY

Existing Retained Walls

Proposed Walls

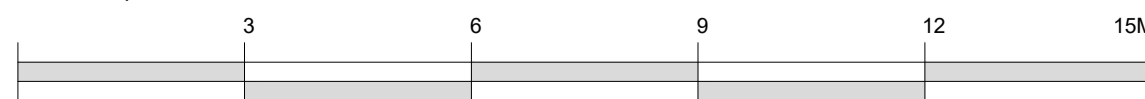

Revisions	Revisions				Revisions			
	Rev	Date	By	Description	Rev	Date	By	Description
P1	28.11.20	REI		PLANNING Final Issue				

A1
A3

Client Sign Off	Architect/Originator:	Unit 0182, Stamford Works, 3 Gillet Street, London N16 8JH	Do not scale. All dimensions to be checked on site. This drawing is copyright.
	Client:	Platinum Land	
	Project:	Belsize Park Firestation	Date of Origin:
	Drawing Title:	Proposed First Floor Plan - Unit 18 & 20	Scale:
	Drawing Number:	BFS THA PR AL 036 P1	Revision: