




Proposed Flank Elevation
Scale 1:50



Consented Flank Elevation
Scale 1:50

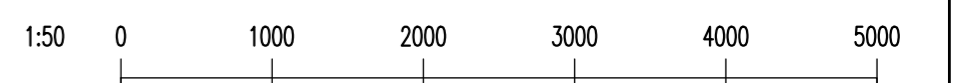

Notes :

- Dimensions are to be checked on site before fabrication and construction
- Any discrepancies are to be immediately notified to the architects
- Structural measurements are to be taken from the structural engineers drawings
- Do not scale
- Copyright reserved by GMA

GMA ARCHITECTURE
Architects and Designers

UK House 82 Heath Road Twickenham TW1 4BA
Telephone 020 8891 5959 Fax 020 8607 9933
Email enquiries@gmaarchitecture.co.uk

DRAWING ISSUE STATUS

planning

Project 22 Lancaster Grove
London
NW3 4PB

Client
UWH Developments Ltd

Drawing
Rear Elevation
Consented v Proposed

Scale	Date	Drawn	Checked
1:50@A1	May 20	SJS	IL

Type	Client		
01	228-17	GA-09	-

REV	DESCRIPTION	DATE