


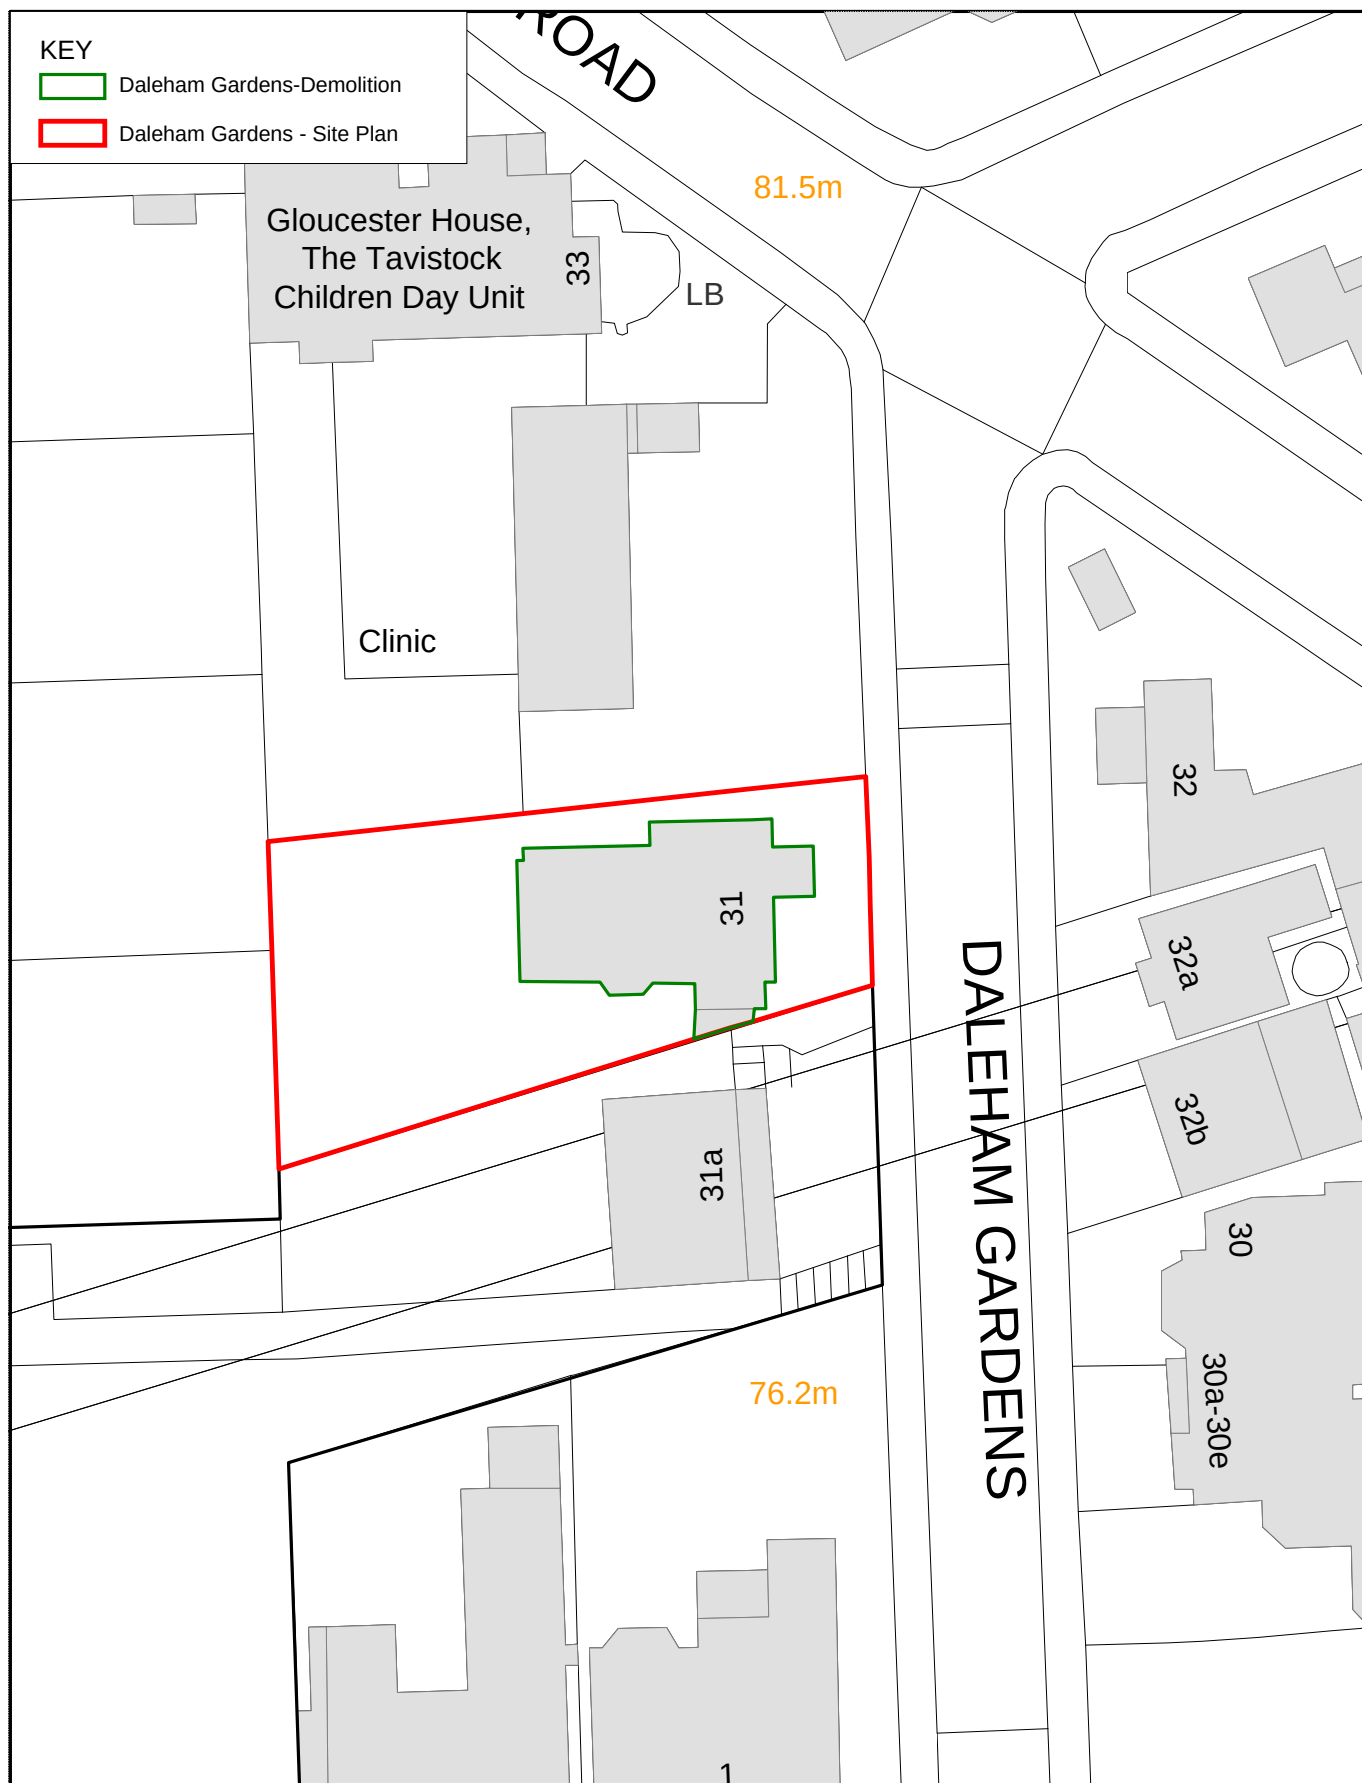

31 Daleham Gardens - NW3 5BU - Site Plan



© Crown copyright and database rights 2018 OS 100019726

Scale 1: 500

Print Date: 20/03/2018

Printed By: JL

No Window

Map Ref No: