


- ### Finishes Key
- 1: Terrazzo Tiling
  - 2: Glazed Blocks set in Aluminium Frame - Colour Black
  - 3: Aluminium Fascia - Colour Black
  - 4: Double Glazed Aluminium Windows - Colour Black

## Proposed Ground Floor Plan

Line of New Extension - - - - -

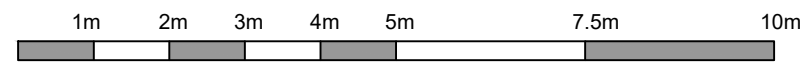

**PLANNING 2020**

|                                       |               |                   |
|---------------------------------------|---------------|-------------------|
| Proposed Extension and Refurbishment. |               | Job No. 20_008    |
| Hoxton Hotel, Holborn                 |               | Dwg No. PL(10)01  |
| Title: Proposed Ground Floor Plan     |               |                   |
| Date: 19/05/20                        | Drawn: S.M.S. | Scale: 1:100 @ A3 |

**C2** Architects · Town planners  
Environmental & Urban design

Unit 1A, Compass Business Park, Pacific Road, Cardiff, CF24 5HL. www.c2architects.co.uk tel: 029 20452100