



Ely Place

Ground Floor
FFL: +49.060 AOD

SOUTH EAST ELEVATION




DE METZ FORBES KNIGHT ARCHITECTS

PROPOSED ELEVATION 03

add: the old library 119 cholmley gardens london nw6 1aa t 020 7435 1144 f 020 7435 0884 mail info@dmfk.co.uk	client	scale at A1	scale at A3	drawn	date
project	1 ELY PLACE, LONDON, EC1N 6RY	1.50	1.100	ET	JUNE 19
client	Sir Maurice Hatter T/A 1 Ely Estate	project no.	drawing no.	revision	
		2151	A1510	A	

date rev revisions

19.03.20 A Detail tags added SCALE 1:100

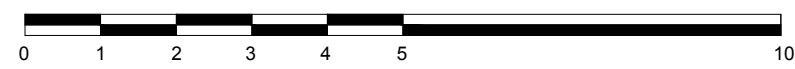

notes

- ELEVATIONS:**
1. REPLACE WINDOW FRAMES AND GLAZING
 2. UPPER WINDOWS TO BE REPLACED WITH SINGLE PANE OF NEW GLAZING
 3. EXISTING WINDOW FRAME RETAINED AND REFURBISHED
 4. REPLACE GLAZING IN STALL RISERS AND MAKE GOOD METAL GRATING
 5. ENTRANCE DOORS RETAINED AND REFURBISHED
- GENERAL NOTE: EXISTING STONE FACADE TO BE REPAIRED AND CLEANED**

DMFK Architects Ltd take no responsibility for dimensions obtained by scaling from this drawing. If no dimension is shown the recipient must ascertain the dimension specifically from the architect or by site measurement and may not rely on the drawing. Supply of the drawing in digital form is solely for convenience and no reliance may be placed on any data in digital form. All data must be checked against hard copy. This drawing is issued for design intent only and should not be used for construction unless stated.

copyright
This drawing is the property of dMFK Architects Ltd. No disclosure or copy of it may be made without the written permission of dMFK Architects Ltd.