
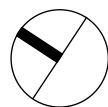


1 Existing Ground Floor Plan
Scale: 1:100 @ A3

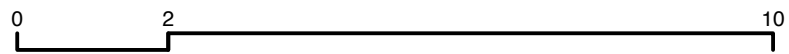

EXISTING WALLS

FOR PLANNING

Project Bedford Square Mews		Drawing Title Mews House Existing Plans Ground Floor		RUNDELL ASSOCIATES Architecture & Design 12 Salem Rd, London W2 4DL +44 (0)207 483 8360 office@rundellassociates.com rundellassociates.com	
Client M.Wilner & R.Villiers					
Structural Engineer James Frith					
Services Engineer		Date 05.05.20	Revision P2	Drawing No. P 100/1	
Quantity Surveyor		Scale 1:100 @ A3			
		Job No. 3803		Drawn by TP Checked -	

