


EXISTING GROUND FLOOR PLAN  
SCALE 1:100

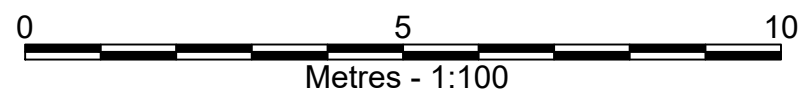

MRS L. FITZPATRICK  
18 FROGNAL WAY, HAMPSTEAD

Project 18 FROGNAL WAY, HAMPSTEAD

Dwg Title		EXISTING GROUND FLOOR PLAN		Scale 1/100@A3	
Drawn	Chkd	Issue Status			
Date	JUNE 2020	Dwg Status	<input type="checkbox"/>	Dwg No	PL-C-204
Rev	-				