


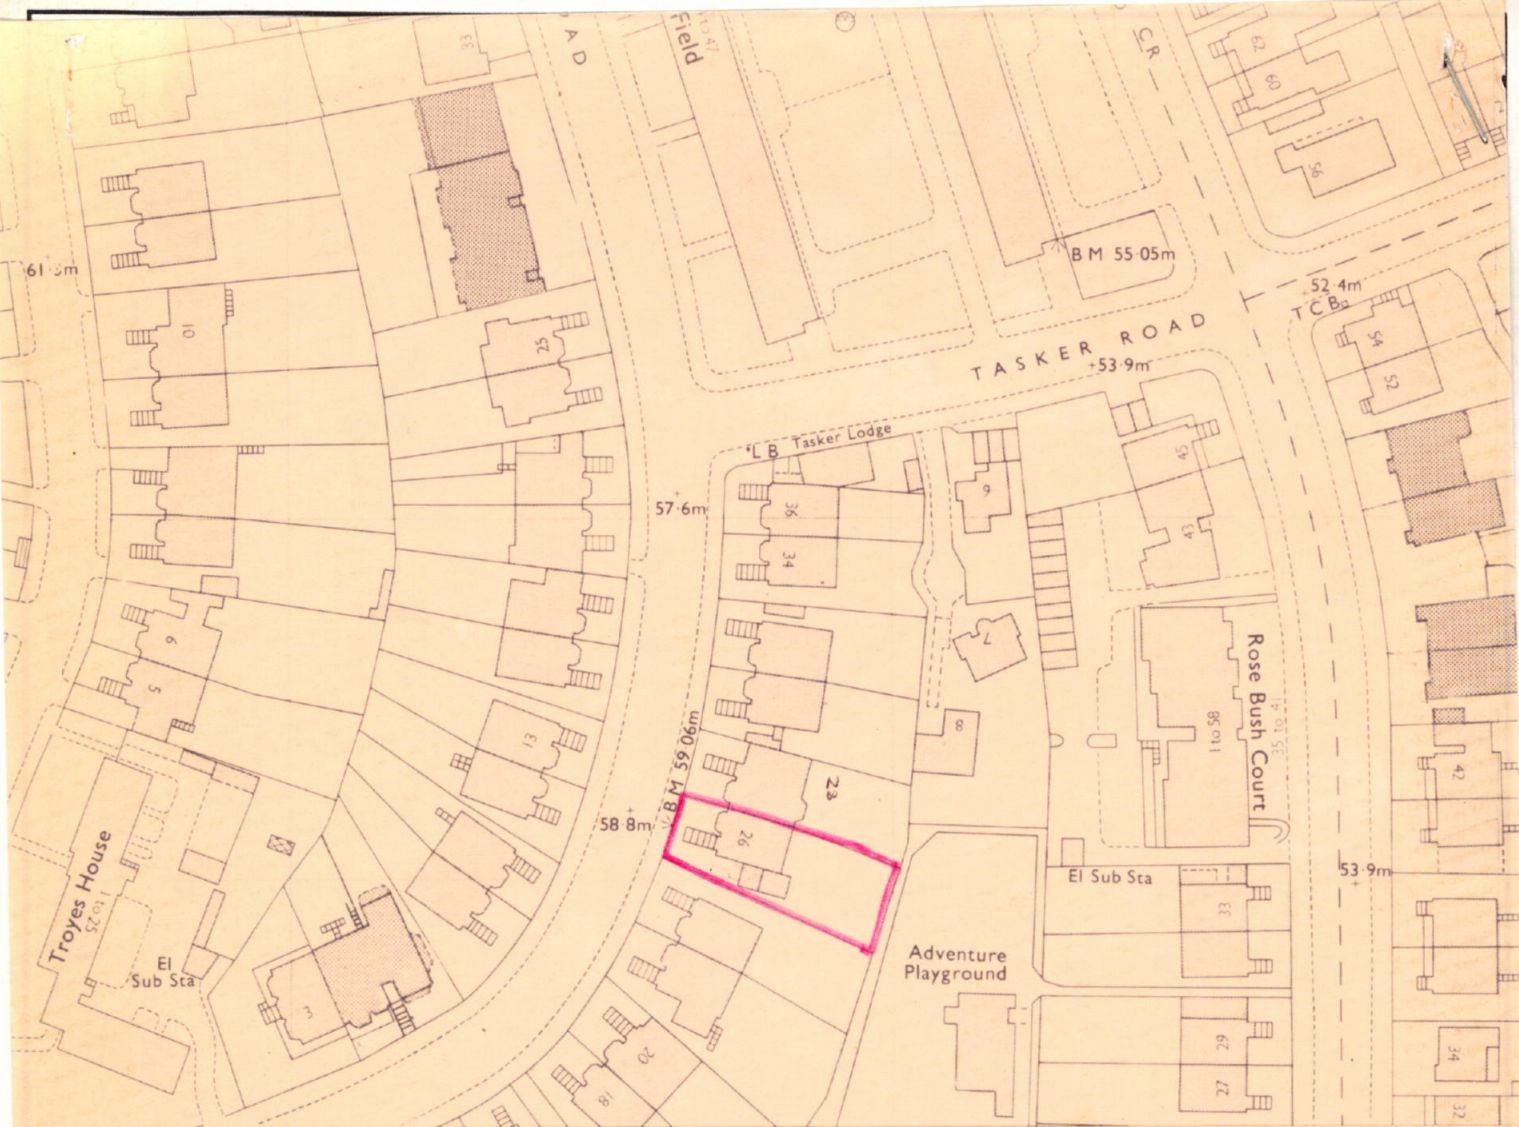


276

277 SOUTH HAMPSTEAD

278

LONDON CENTRAL EURO CONST
TQ 2784 NE

CONVERSION SCALE: Metres-Feet

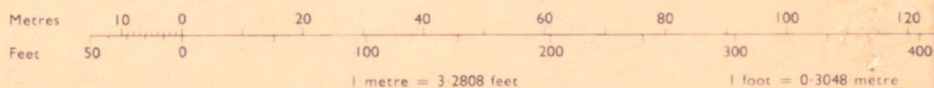

SYMBOLS

- Site of antiquity
- Change of boundary
- Culvert

ABBREVIATIONS

LONDON BOROUGH OF CAMDEN

SITE PLAN

Address

26B Upper Park London NW3

(outlined in black)

Scale 1:1250

