


SITE PLAN - NW3 2TR - n°2 The Old Orchard

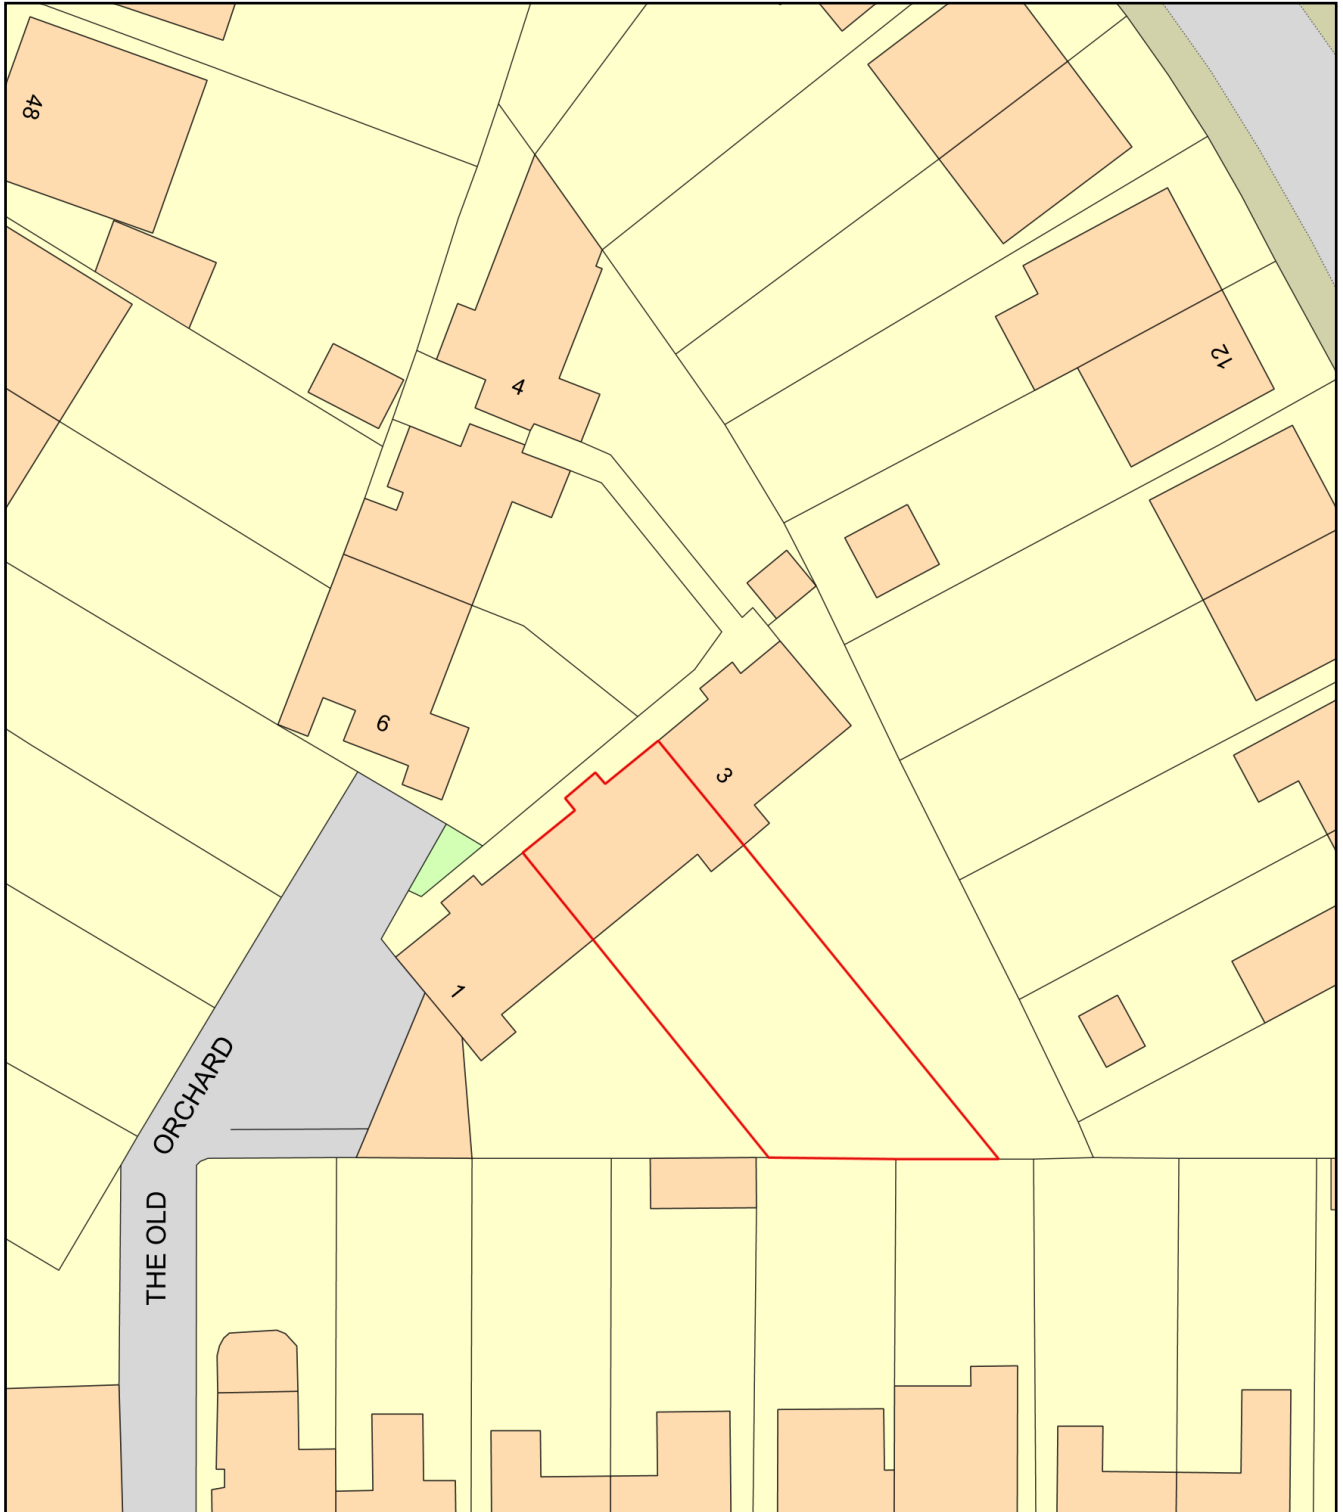

0 20
Metres



Plan Produced for: Philippe Haag architect

Date Produced: 21 Jul 2020

Plan Reference Number: TQRQM20203085618902

Scale: 1:500 @ A4