




PROPOSED SITE PLAN

Butler Hegarty Architects
Unit 3.3, Islington Studios, 159-163 Marlborough Road, London, N19 4NF
tel: 020 72638933 email: mail@butlerhegartyarchitects.co.uk

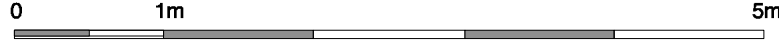

DO NOT SCALE check all dimensions on site

1 : 500

 Site Boundary

102 Frognaal
Title: Proposed Site Plan
Drawing No: 0321320/**Sk00** Scale 1:500 @A3