

GENERAL NOTES.

All dimensions to be checked on site prior to commencement of any works, and/or preparation of any shop drawings.

Sizes of and dimensions to any structural elements are indicative only. See structural engineers drawings for actual sizes / dimensions.

Sizes of and dimensions to any service elements are indicative only. See service engineers drawings for actual sizes and dimensions.

This drawing to be read in conjunction with all other Architect's drawings, specifications and other Consultants' information.

All proprietary systems shown on this drawing are to be installed strictly in accordance with the Manufacturers/Suppliers recommended details.

Any discrepancies between information shown on this drawing and any other contract information or manufacturers/suppliers recommendations is to be brought to the attention of the Architect

DO NOT SCALE FROM THIS DRAWING.

NOTES.

ALL DIMENSIONS TO BE CONFIRMED ON SITE!

P2	PLANNING SUBMISSION	06.08.20
P1	PLANNING SUBMISSION	24.04.20

REVISION	DATE
----------	------

Feix&Merlin Architects
 UNIT B2.3 - BLCK, The Bussey Building
 133 Copeland Road
 www.feixandmerlin.com

CLIENT **BRITISH LAND**

PROJECT **REGENT'S PLACE PAVILION**

DRAWING **GENERAL ARRANGEMENT**
 Existing Site Plan


SCALE 1:500@A3

DATE **APR20** DRAWN BY **F&M**

DWG No. **0314_010_SX** REVISION **P2**

DRAWING STATUS **PLANNING**

1 EXISTING SITE PLAN
 1:100 @ A3

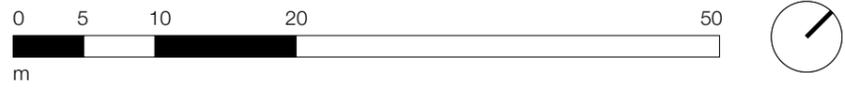

Information contained on this drawing is the sole copyright of Feix&Merlin Ltd. and is not to be reproduced without their permission.