


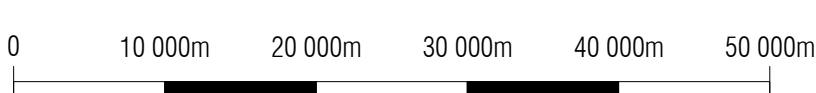

01 LOCATION PLAN
SCALE 1:1250 @ A4



02 SITE PLAN
SCALE 1:500 @ A4



AL PARCO GOODFARE

Project

26-28 PARKWAY, NW1 7AH

Address

LOCATION + SITE PLAN

Title

JULY 2020

Date

2001_S_E_0000

Drawing no

JP

Drawn

1:1250 + 1:500 _@A4

Scale

PL-A

Revision

2001

Job number

NOTES

- Do not scale off these drawings. Dimensions govern.
- All dimensions are given in millimetres (mm) unless otherwise noted.
- All dimensions shall be verified on site before proceeding with the work contractor before construction and fabrication commences.
- Workmanship and materials to be in accordance with the relevant current British Standard Codes of Practice and the Local Authorities requirements.
- During construction the contractor shall be responsible for maintaining the structure in a stable condition.
- These drawings are to be read in conjunction with all other contract documentation and other consultants documentation.
- If in doubt, ask!