


SCALE 1 : 50
SCALE 1 : 1

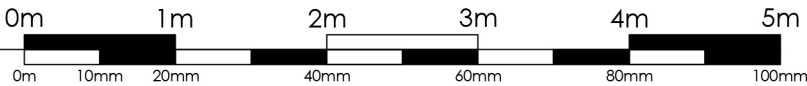

This drawing is copyright and may not be reproduced in whole or part without written authority.
Bishop & Associates does not accept liability for any deviation to our drawings or specification.
All measurement subject to full measured survey.



Existing Vinyl Signage

Materials

- ① Existing Vinyl Signage
- ② Existing Door/ Window Frames
- ③ Existing Wall Mounted Signage Bracket

01 EXISTING FRONT ELEVATION - 37A NEAL STREET
1:50

BISHOP & ASSOCIATES

Project: 37a Neal Street, West End, WC2H 9PR

TITLE DRAWING:
EXISTING - FRONT ELEVATION

Scale: 1:50 @ A3	Date: August 2020	Drawing no.: 37aNS_EFE01_rev0
---------------------	----------------------	----------------------------------