


SCALE 1 : 50
SCALE 1 : 1

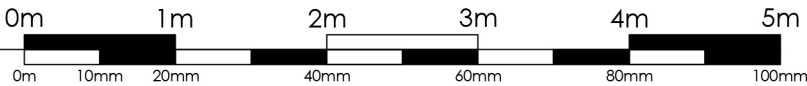

This drawing is copyright and may not be reproduced in whole or part without written authority.
Bishop & Associates does not accept liability for any deviation to our drawings or specification.
All measurement subject to full measured survey.



01 PROPOSED FRONT ELEVATION - 37A NEAL STREET
1:50

- Zone of New Shop Fascia
- Zone of New Suspended Signage

Materials

- ① Existing Glazing
- ② New Shopfront Door to Match Existing Style
- ③ New Traditional Style Shopfront Fascia finished in Black to match the existing frames. Brand logo in contrasting White.
- ④ Existing Wall Mounted Signage Bracket
- ⑤ New Suspended Signage

BISHOP & ASSOCIATES

Project: 37a Neal Street, West End, WC2H 9PR

TITLE DRAWING:
RETROSPECTIVE - FRONT ELEVATION

Scale: 1:50 @ A3	Date: August 2020	Drawing no.: 37aNS_PFE01_rev0
---------------------	----------------------	----------------------------------