


51

53

55

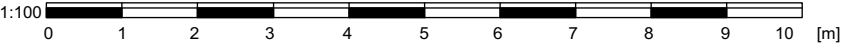

EXISTING FIRST FLOOR / ROOF PLAN

PLANNING APPLICATION

REV.	DATE	DESCRIPTION	REV.	DATE	DESCRIPTION	REV.	DATE	DESCRIPTION	NOTE:	CLIENT:	PROJECT:	<div><div><div></div><div>SIMON MILLER ARCHITECTS</div><div>T+44 (0)20 8201 9875</div><div>info@simonmillerarchitects.com simonmillerarchitects</div><div>11 Portsdown Mews Temple Fortune London NW11 7ES</div></div></div>	DATE: JULY 2020	
									FOR THE PURPOSE OF PLANNING <u>ONLY</u> DRAWINGS CAN BE SCALED OFF.	JAMES MELLER	GROUND FLOOR REAR EXTENSION INTERNAL ALTERATIONS AND REFURBISHMENT		DRAWN BY: DOA	
									ALL DIMENSIONS ARE IN MILLIMETERS. INCONSISTENCIES ARE TO BE REPORTED TO THE ARCHITECT IMMEDIATELY.	SITE:	DRAWING TITLE:		SCALE: 1:100 @ A3	
									COPYRIGHT IS HELD BY SIMON MILLER ARCHITECTS LTD.	FLAT 1, 53 HOWITT ROAD, LONDON. NW3 4LU	EXISTING FIRST FLOOR / ROOF PLAN		DRAWING NO.: 437 2EX 02	REVISION: