




REAR ELEVATION AS PROPOSED

SCALE 1:100 @ A3

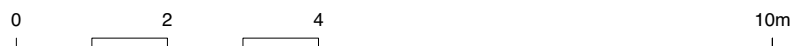

KEY - PROPOSED MATERIALS:

- ① Red brick
- ② Red brick
- ③ Roof tile
- ④ Lead
- ⑤ Painted timber framed window
- ⑥ Painted timber framed glazed door
- ⑦ Metal framed rooflight
- ⑧ Painted metal framed glazed door
- ⑨ Painted metal framed window
- ⑩ Painted metal railings
- ⑪ Painted timber boarding
- ⑫ Cast concrete
- ⑬ Painted timber door

**Alexander
Martin
Architects**

22-24 Kingsford Street
London NW5 4JT

T. +44.0.20.3290.3540
E. info@amarchitects.co.uk
W. amarchitects.co.uk



© Alexander Martin Architects Limited. DO NOT SCALE.
All drawings are to be read in conjunction with the relevant structural and services drawings. All dimensions to be checked on site by Contractor. Report any discrepancies to AMA prior to construction.

Revisions

Status

PLANNING

Client

Mrs K. Cramer

Project

8 WELL ROAD, LONDON, NW3 1LH



Drawing title

PROPOSED REAR ELEVATION

Drawn

MM

Scale

1:100@A3

Drawing No

199-AP-200

Checked

AM

Date

16.04.2020

Rev

A