
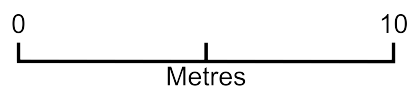


# Site Plan\_3 Windmill Street

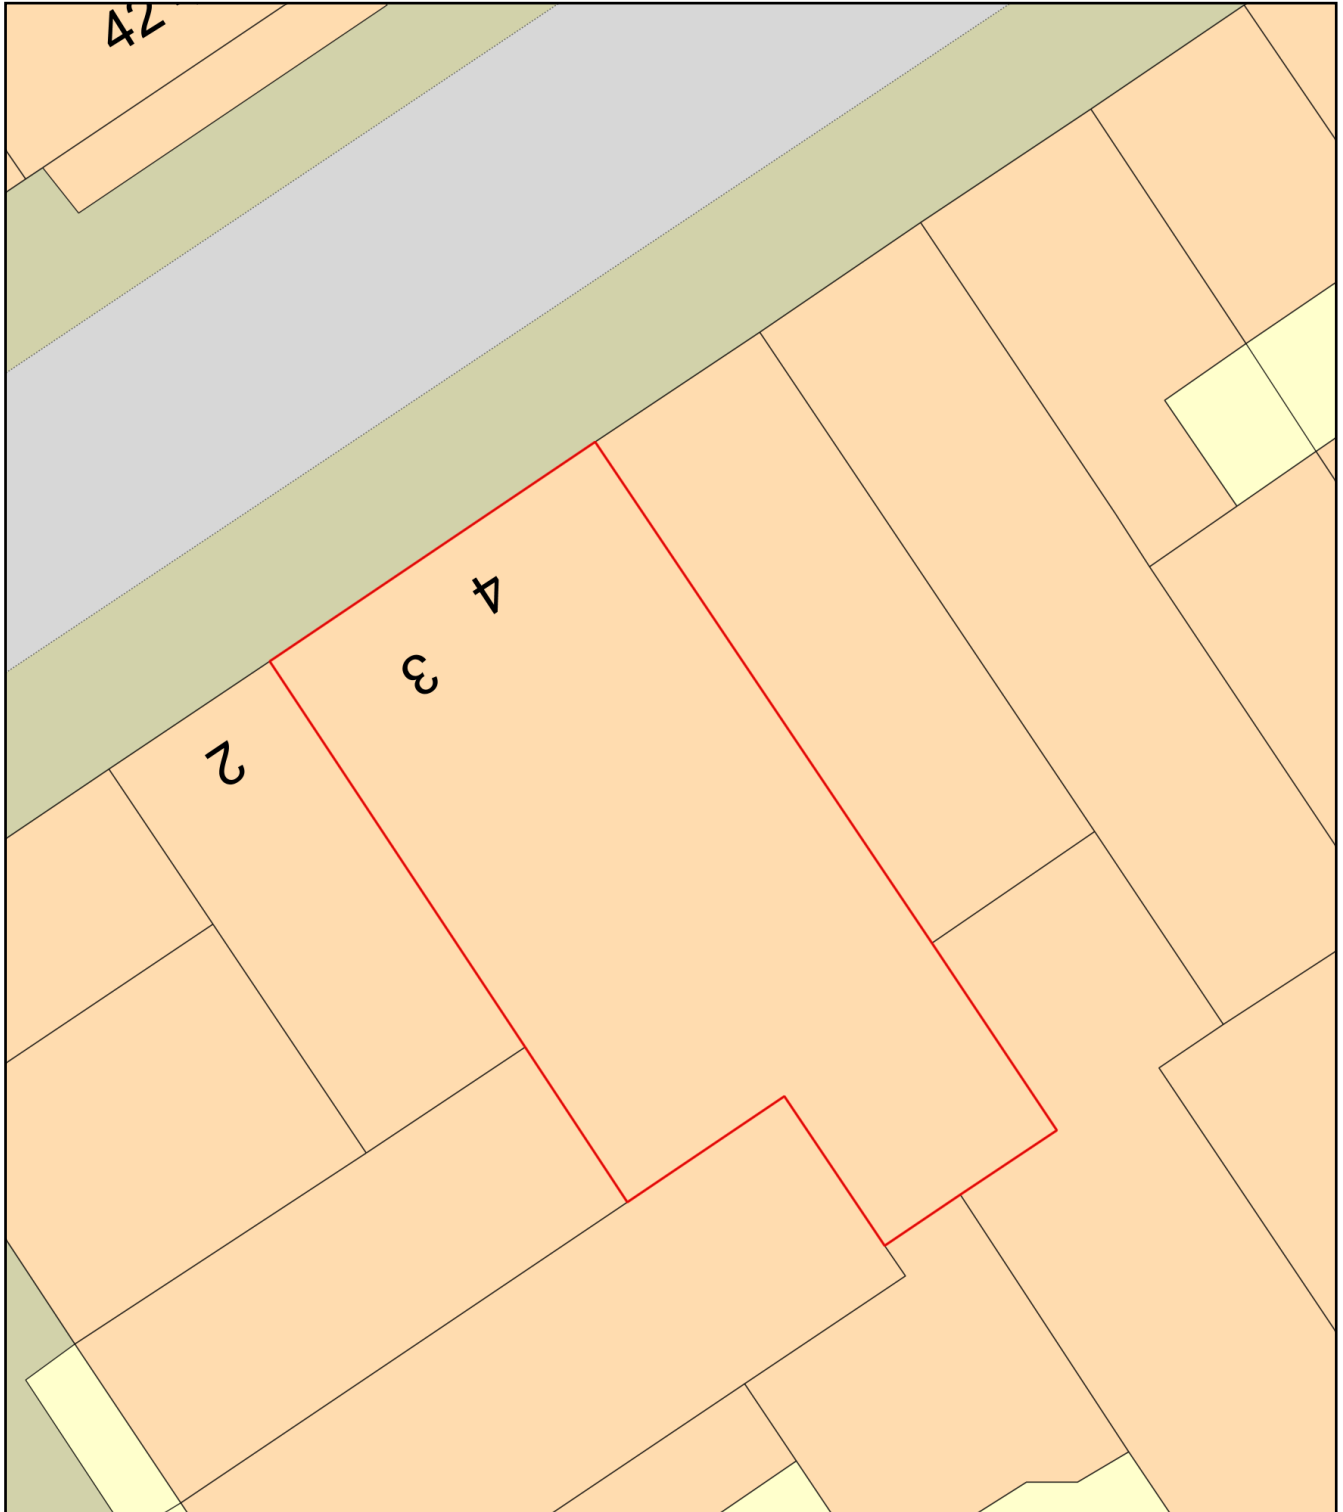

Plan Produced for: Hot Stone

Date Produced: 11 Sep 2020

Plan Reference Number: TQRQM20255101336982

Scale: 1:200 @ A4