


1 Site Plan
Scale: 1:200 @ A3

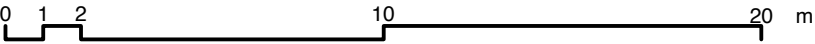

DO NOT SCALE FROM THE DRAWING. ALL DIMENSIONS ARE IN MM AND INDICATIVE ONLY. © RUNDELL ASSOCIATES

<div>Key</div> <div></div>	Project Bedford Square Mews		Drawing Title EXISTING SITE PLAN		RUNDELL ASSOCIATES Architecture & Design 12 Salem Rd, London W2 4DL +44 (0)207 483 8360 office@rundellassociates.com rundellassociates.com		
	Client M.Wilner & R.Villiers						
	Structural Engineer -						
	Services Engineer -		Date 15.09.20		Revision P5-A		
	Quantity Surveyor Kevin Bottomley		Scale 1:200 @ A3		Drawing No. P5-001		
			Job No. 3803				
				Drawn by JH		Checked SS	