

Sieger SL Sliding Door handle:
Material: Aluminium
Finishes: Black



Glass Specification

External: 6mm Clear Tgh
Cavity: 18mm Argon Filled/ Black Warm Edge Spacer/Black Silicone
Internal: 6mm Clear Tgh + Low E

Frame Specification

Colour: RAL 8019 MATT
System: Sieger Slim Slider SL
Handle: Lever Locking Handle (not Recessed) - Inside Only
Lock Type: Euro Profile Lock With Key - Inside Only
Other Relevant Notes: All Gaskets & Silicone To Be Black

Balustrade Glass Specification

10mm + 10mm Clear Tgh
- Laminated with a PVB Interlayer

Approved For Survey

Approved For Construction

Notes:

Do Not Scale Off Drawing

Revisions

Checked By

IQ GLASS

IQ Glass Solutions
THE COURTYARD @ SKY HOUSE
RAAMS RD, AMERSHAM, HP8 6JQ
TEL: +44 (0) 1494 722890
FAX: +44 (0) 1494 721535
WWW.IQGLASSUK.COM

Project Name & Reference No.


Drawing Title

Elevations & Section Details

Date Of Issue 26/08/20

Drawn By MT

Checked By JPY

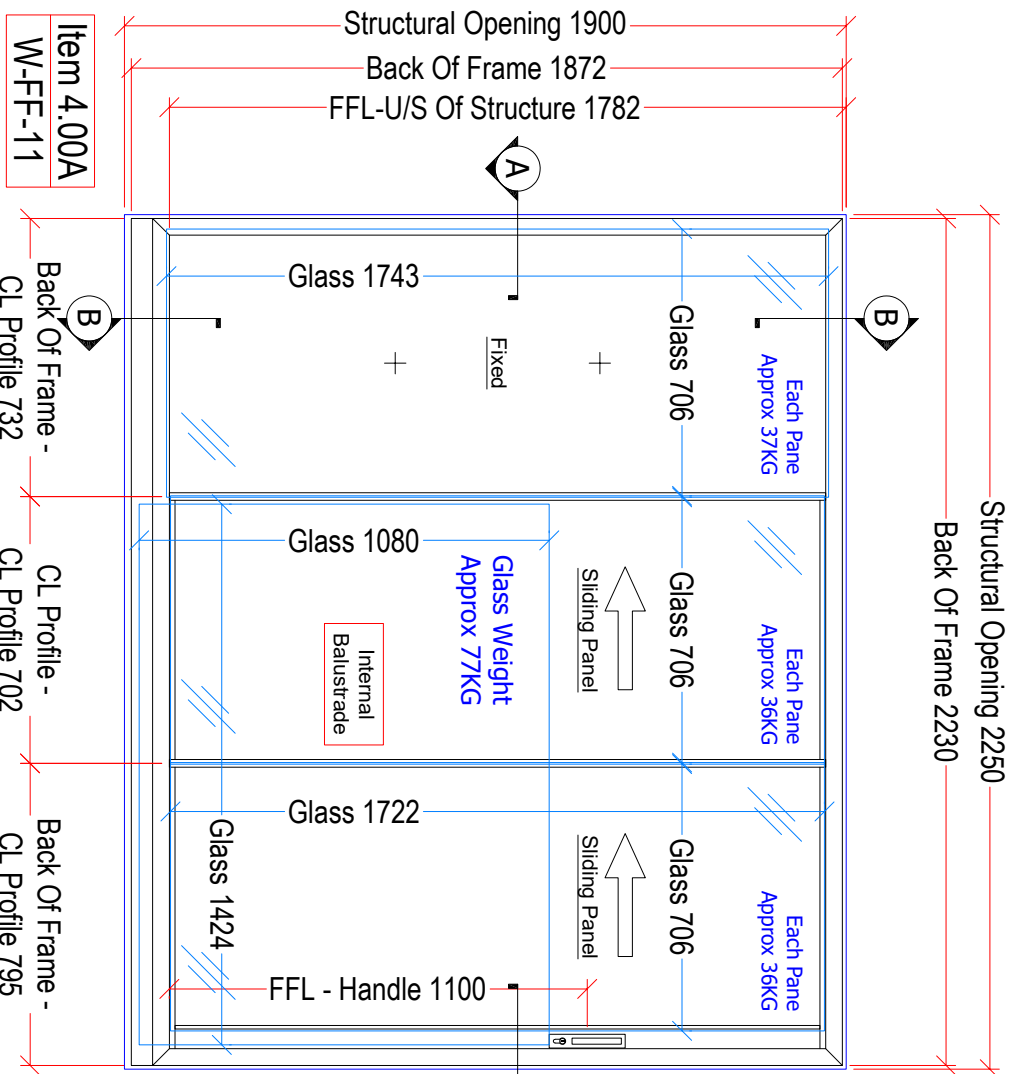




Item 4.00A - W-FF-11

Front Elevation - External View

Scale 1:20

A-A Section Details

Scale 1:2

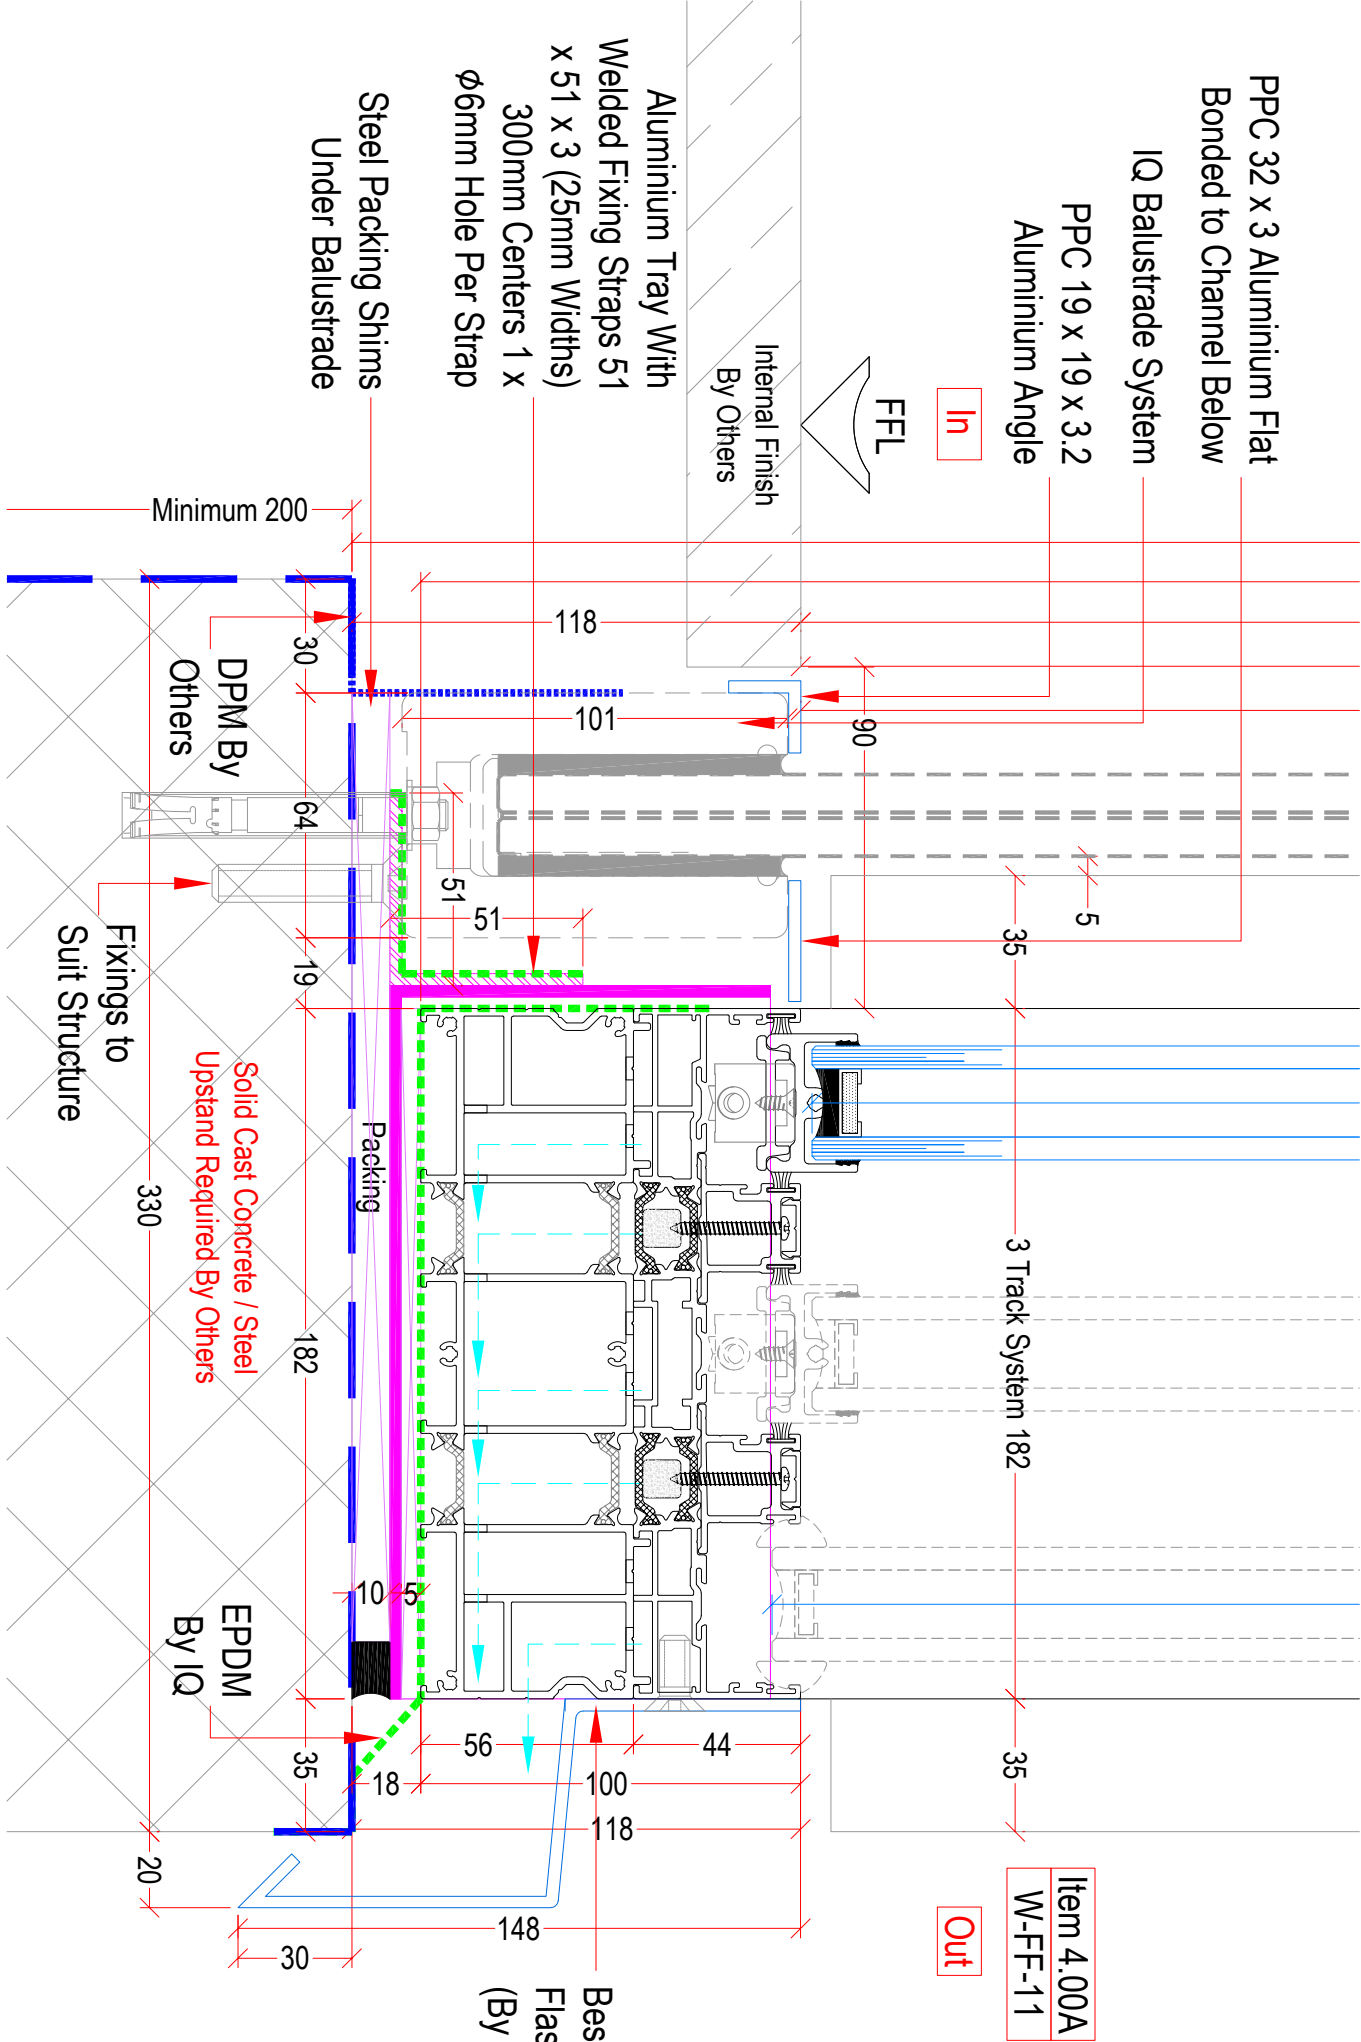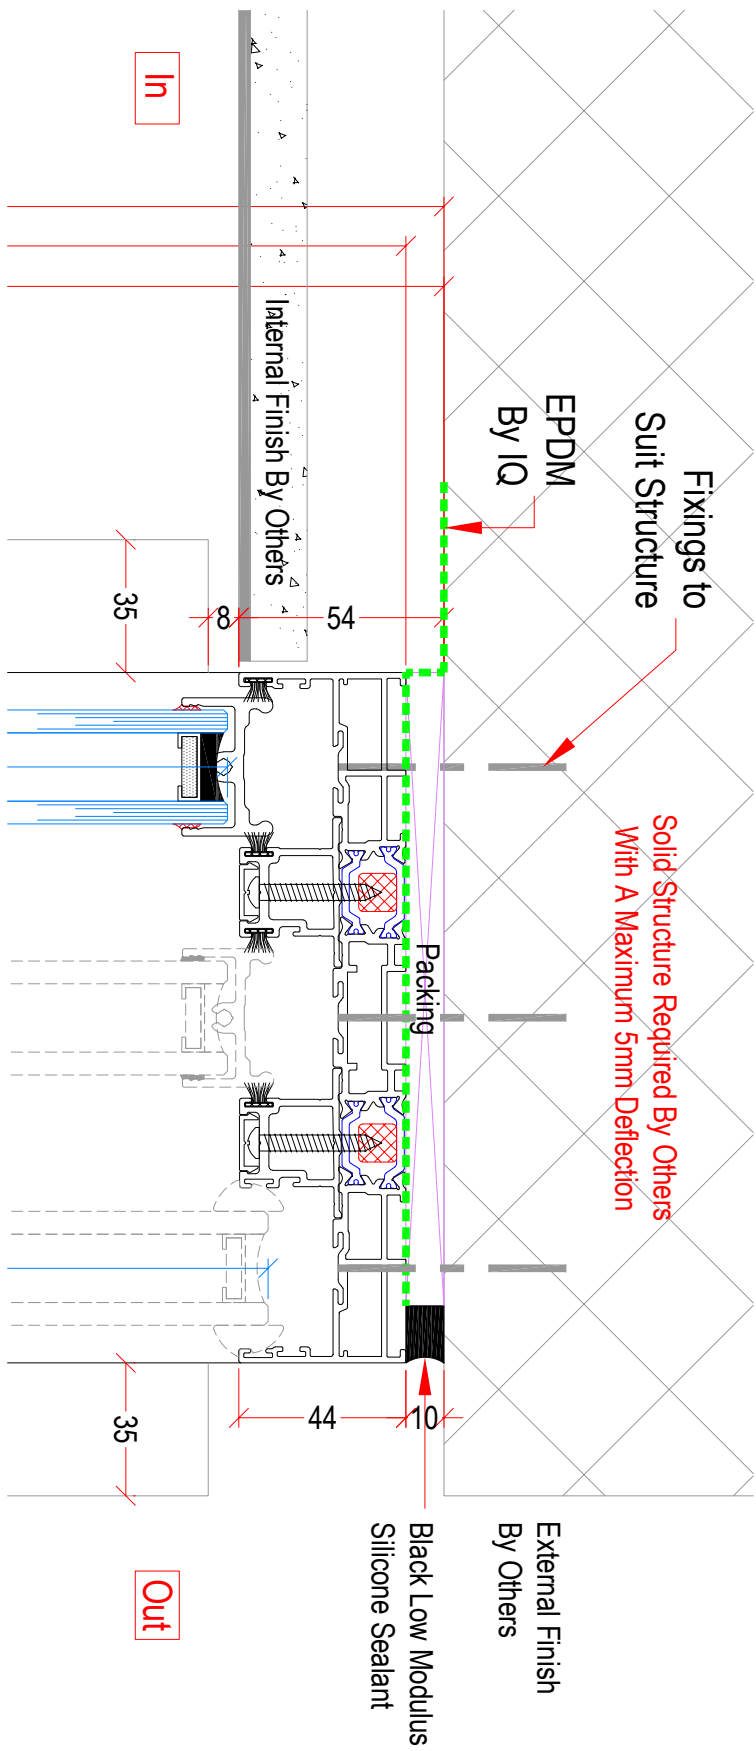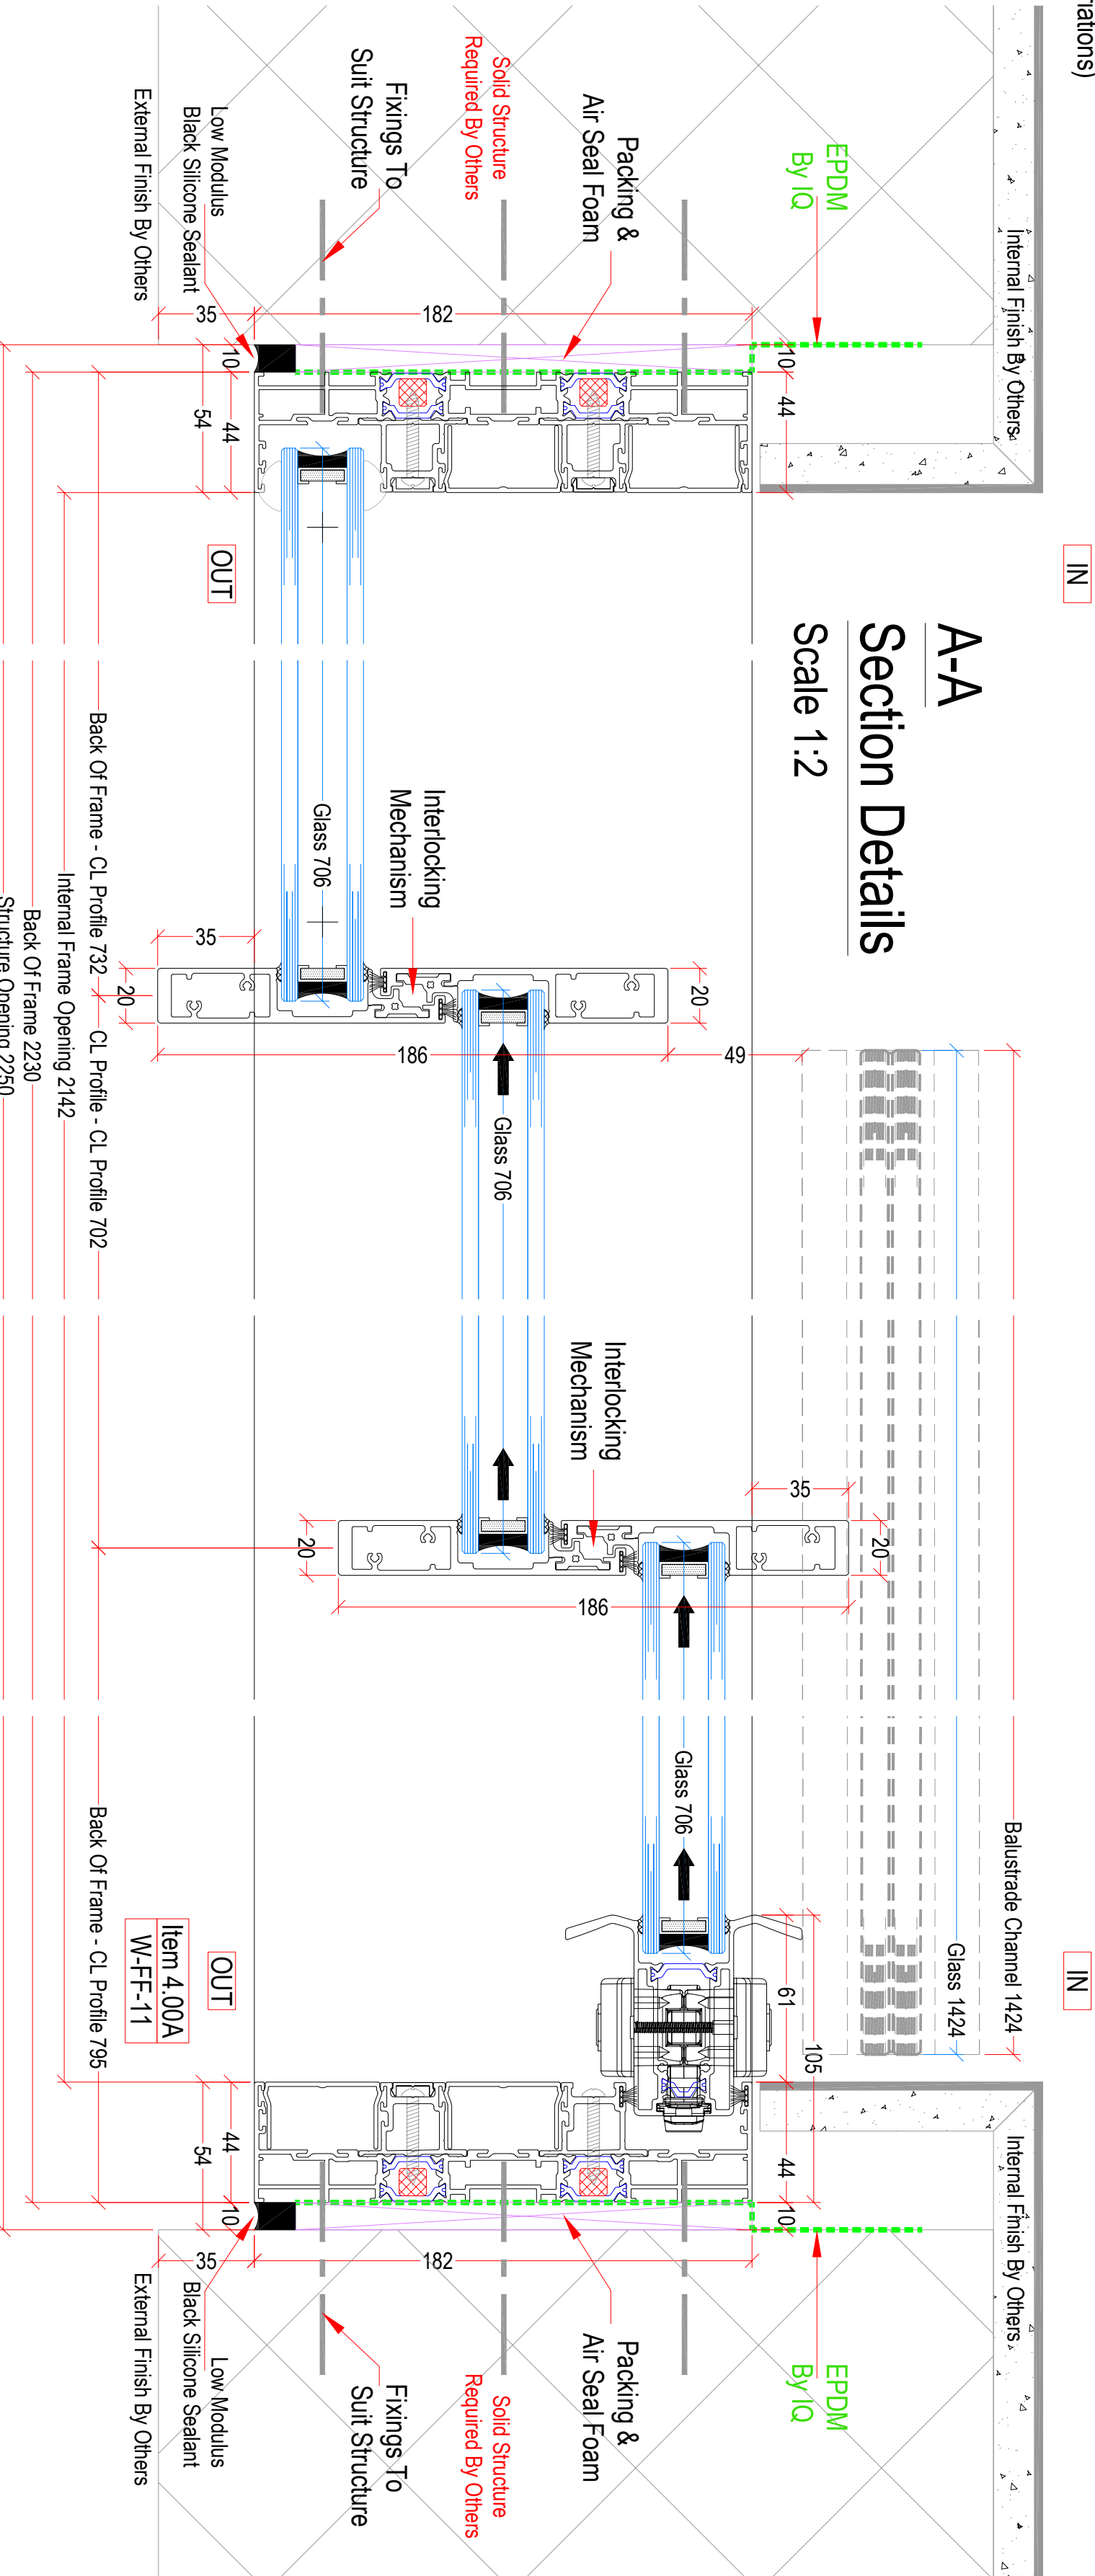

B-B

Section Details

Scale 1:2