



Typical Refrigeration Plant Cage Example


Indicative Only



Typical Mechanical Plant Cage Example


Indicative Only

REVISION	DATE	DESCRIPTION	DRAWN	CHECKED
1	05.10.20	Amended to reflect developer comments		

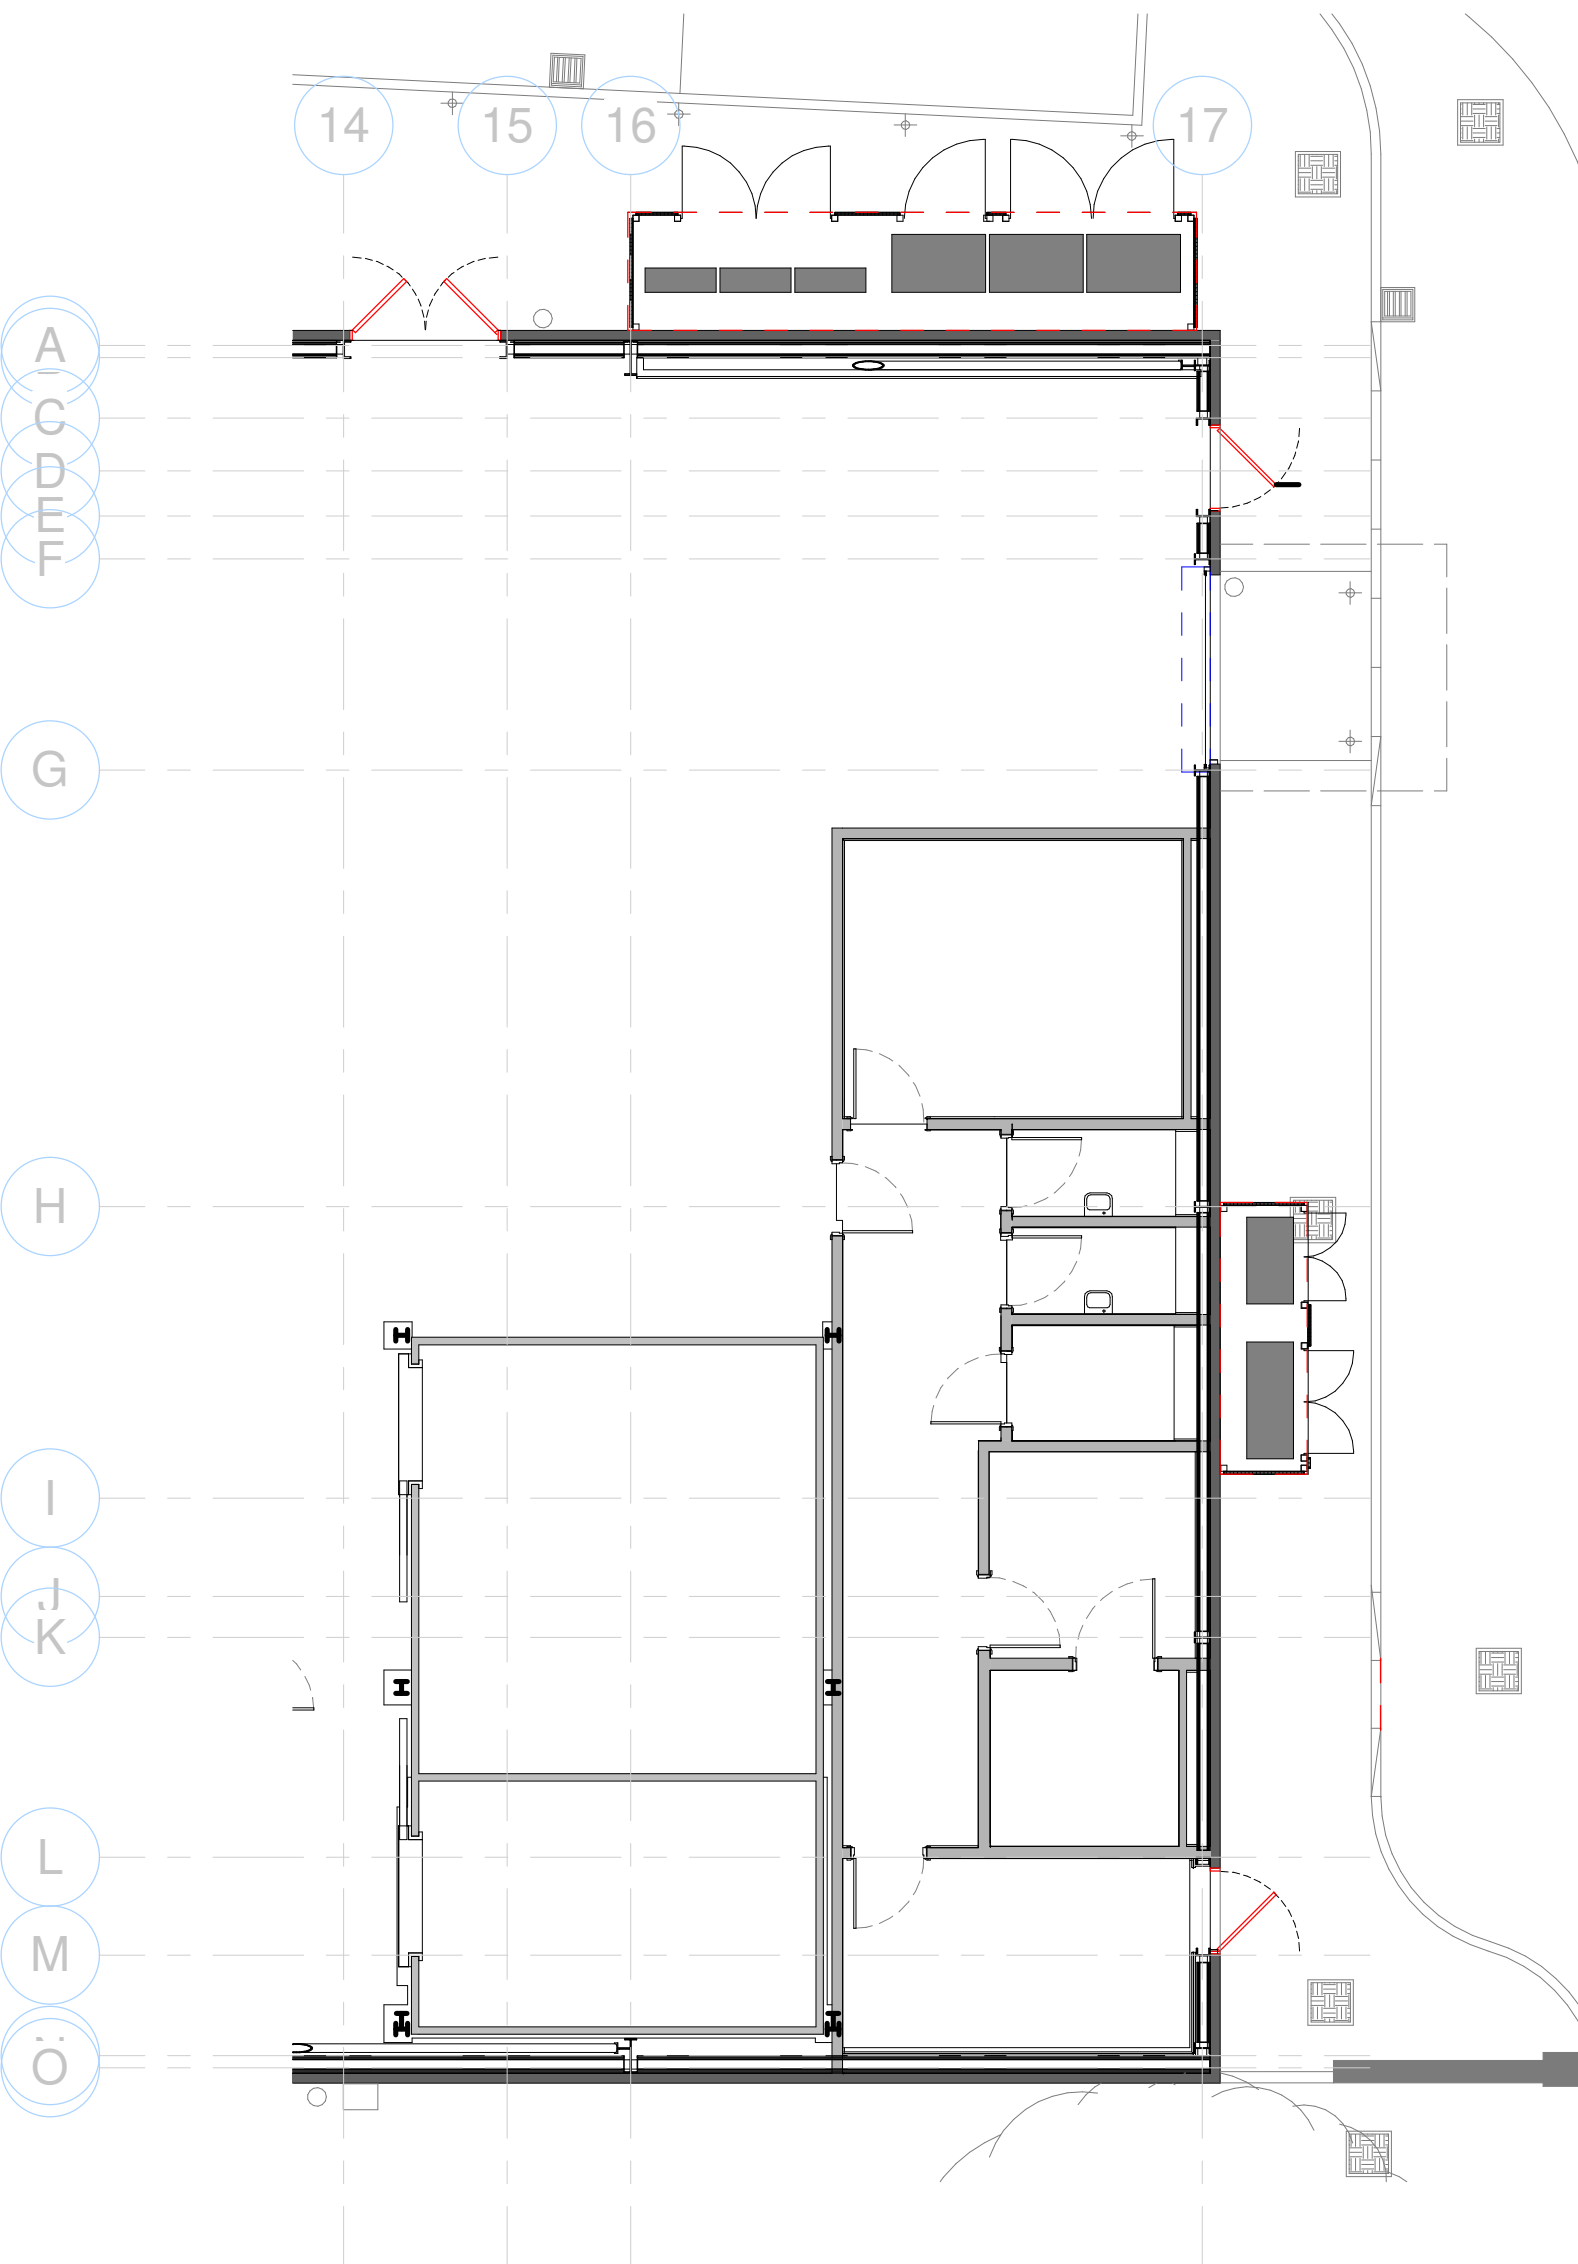


1 Plant Compound Plan Planning

1 : 100

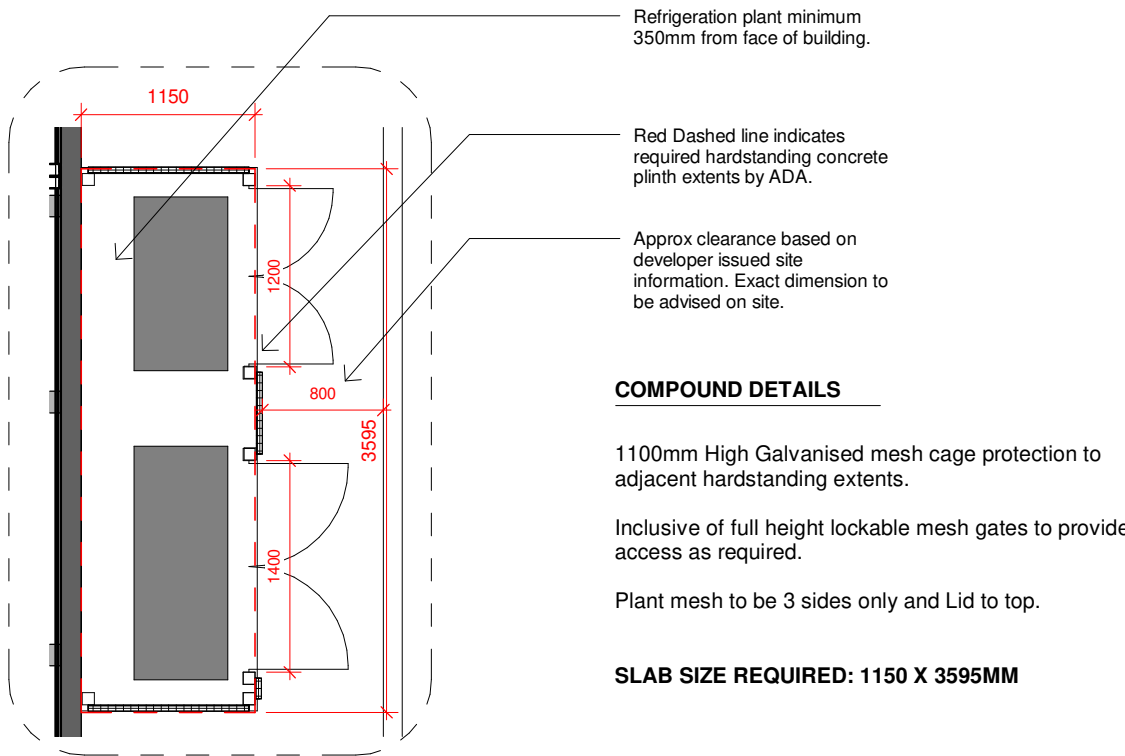

3 Plant Compound - Refrigeration Planning

1 : 50

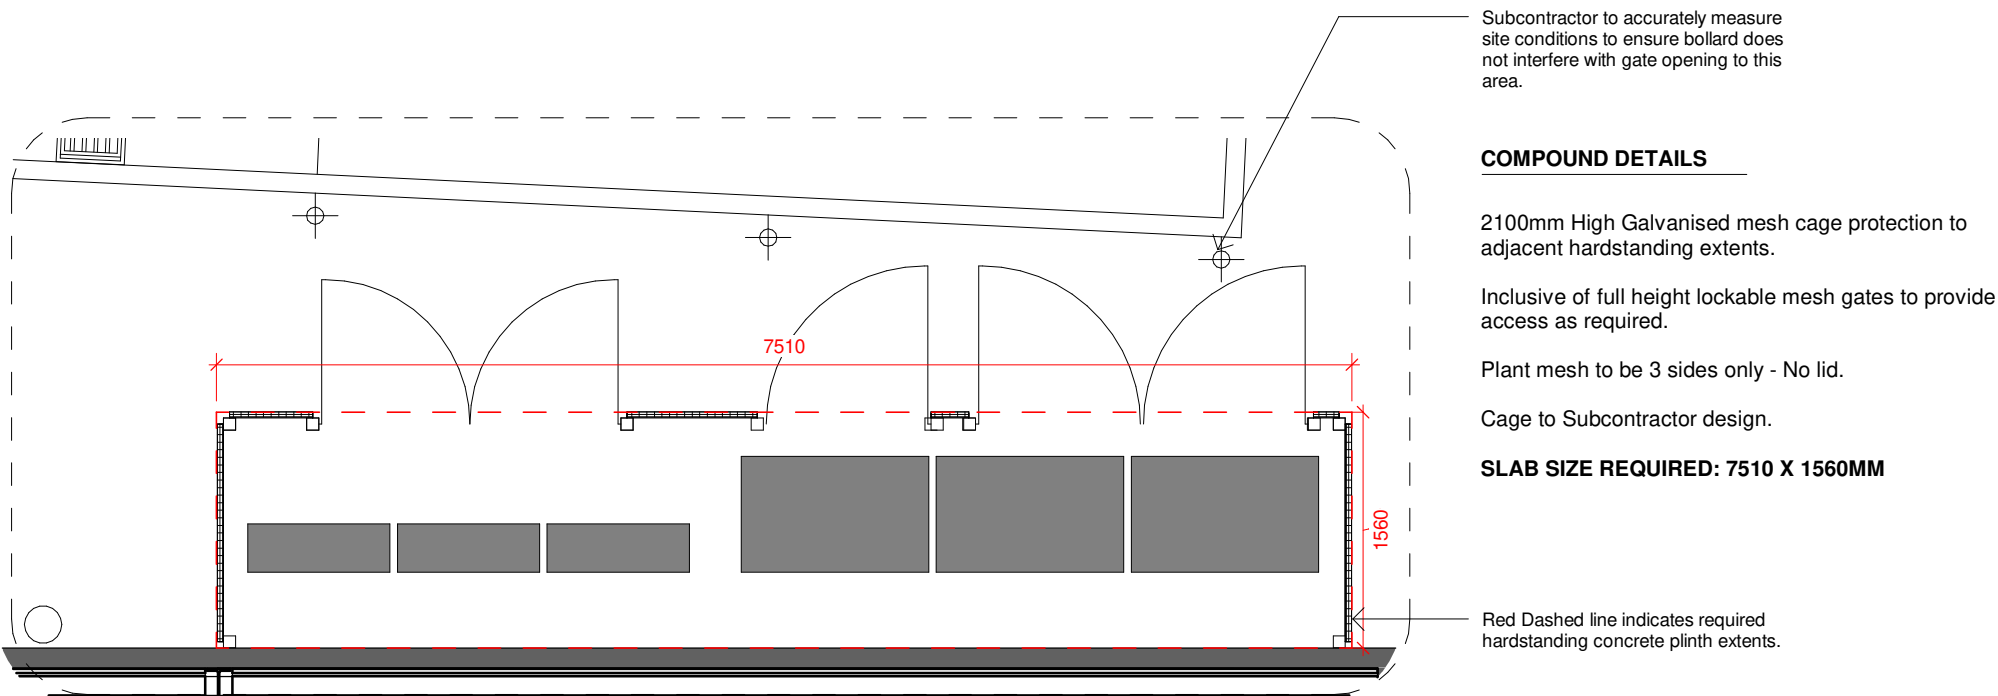

2 Plant Compound - Mechanical Planning

1 : 50

