


02 ELEVATION A - NORTH PROPOSED
Scale: 1:100

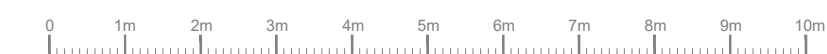

NOTES

THIRDWAY INTERIORS DO NOT ACCEPT LIABILITY FOR ANY ERRORS AND OMISSIONS ARISING FROM THE PREPARATION OF BASE BUILD DRAWINGS WHICH ARE DERIVED FROM ORIGINAL MATERIAL PROVIDED BY OTHERS.

ALL DISCREPANCIES ARE TO BE REPORTED TO THIRDWAY INTERIORS.

GRID LINES ARE FOR REFERENCE PURPOSES ONLY.

ALL DIMENSIONS TO BE VERIFIED BY CONTRACTOR ON SITE PRIOR TO ANY WORKS COMMENCING.

DO NOT SCALE FROM THIS DRAWING.

THIS DOCUMENT IS THE PROPERTY OF THIRDWAY INTERIORS. COPYRIGHT IS RESERVED BY THEM. AND THE DRAWING IS ISSUED ON THE CONDITION THAT IT IS NOT COPIED, REPRODUCED OR RETAINED BY, NOR DISCLOSED TO ANY UNAUTHORISED PERSON, EITHER WHOLLY OR IN PART, WITHOUT THE CONSENT IN WRITING FROM THIRDWAY INTERIORS.

© **THIRDWAY INTERIORS**

STATUS

- Approval / Comment**
- Building Control**
- Contract**
- Construction**
- As-Built**

REVISION DETAIL

REV	DETAIL	BY	DATE
A	ISSUE FOR PLANNING	RS	10/12
B	ISSUE FOR PLANNING	RS	10/12
C	LOUVERS ADDED	EW	20/10

CLIENT

JOHN ADAM FASHION

PROJECT ADDRESS

**MODE, CENTRIC CLOSE
OVAL ROAD
CAMDEN, LONDON.
NW1 7EP**

PLANNING APPLICATION

DRAWING TITLE

**PROPOSED
NORTH ELEVATION**

DWG NO: **19136 PLN 06**

REVISION: **C**

SCALE @A1: **1:100**

DATE: **10/12/19**

DRAWN BY: **RS**

CHECKED BY: **TL**



THIRDWAY