


7 Primrose Gardens Site Plan

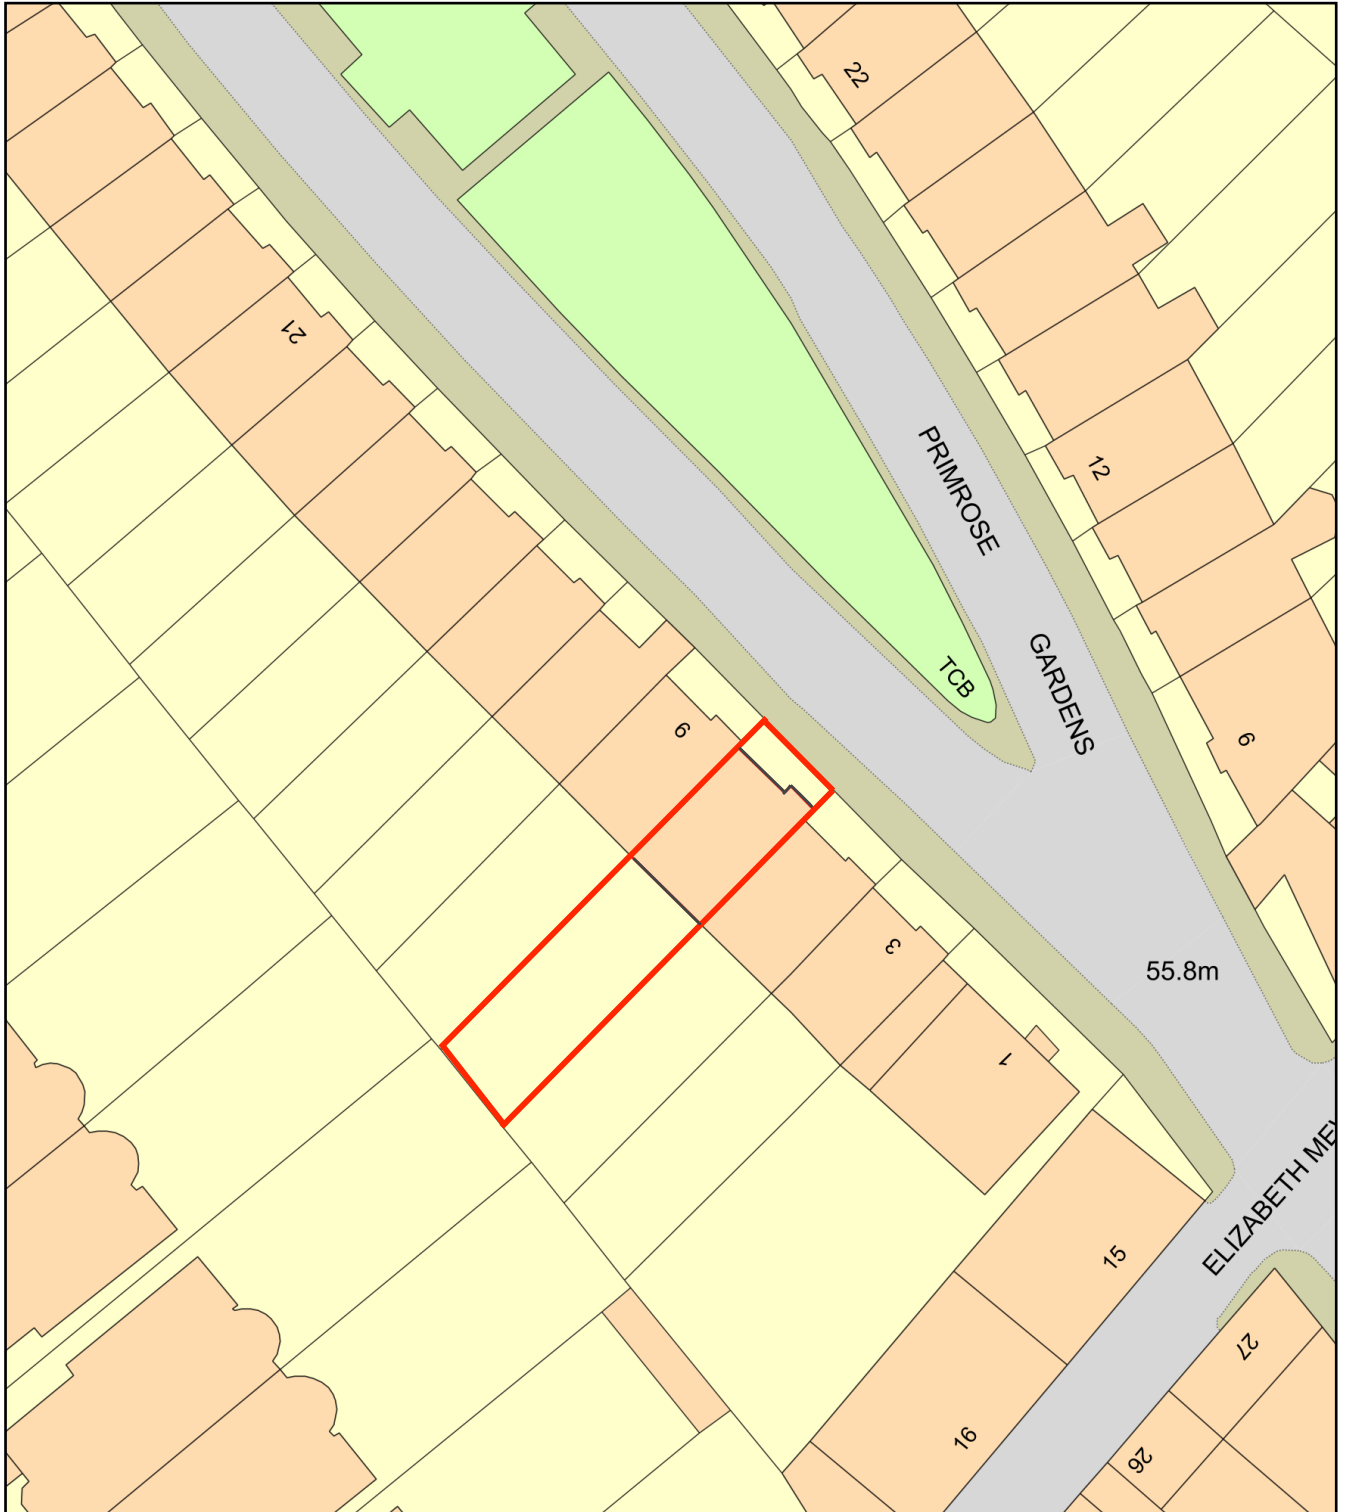

Plan Produced for: Oliver Hailzl

Date Produced: 18 Sep 2020

Plan Reference Number: TQRQM20262213743436

Scale: 1:500 @ A4