


drawing annotations
 01. Proposed area for altered shop sign

PROPOSED GROUND FLOOR PLAN

do not scale from this drawing.
 use only figured dimensions.
 all dimensions to be checked
 on site.
 any errors or omissions to be
 reported to the architect



key

party wall line
 existing walls

north point



drawing no. L(-2)3011 **rev** A **date** 05.08.19 **by** NV **note** Addition of section line, removal of shutter

title Proposed Ground Floor Plan
project no. 19018
project Shop at 30 Chalk Farm Road
client Vapourcore Retail Limited
stage Detailed Design (Stage 3)

date May 19
scale 1:50@A3
drawn by NV
checked by

studiovarey.co.uk info@studiovarey.co.uk @studiovarey 07702484115

