


SCALE 1 : 50
SCALE 1 : 1

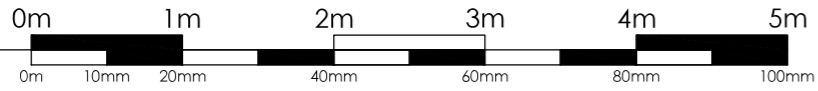

This drawing is copyright and may not be reproduced in whole or part without written authority. Bishop & Associates does not accept liability for any deviation to our drawings or specification. All measurement subject to full measured survey.



THE CAMBRIDGE SACHEL COMPANY
37 NEAL STREET

--- Signage Zone

Materials

- ① Existing glazing and framing retained.
- ② New 2 panel Shopfront door to match existing style
- ③ New traditional style Shopfront fascia finished in Matt Black to match the existing frames. Brand logo painted in contrasting White.
- ④ Existing Wall Mounted Signage Bracket with existing spotlight illumination retained.
- ⑤ New Hanging Signage
- ⑥ Tiled step to front entrance replaced with like for like tiles in Matt Black to match new Shopfront fascia.

01 PROPOSED FRONT ELEVATION - 37A NEAL STREET
1:50

BISHOP & ASSOCIATES

Project: 37a Neal Street, West End, WC2H 9PR

TITLE DRAWING:
RETROSPECTIVE - FRONT ELEVATION

Scale: 1:50 @ A3	Date: August 2020	Drawing no.: 37aNS_PFE01_rev2
---------------------	----------------------	----------------------------------