
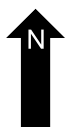
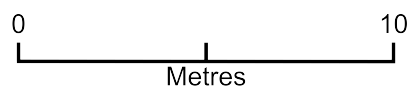


Site plan: 9 Bartholomew Road

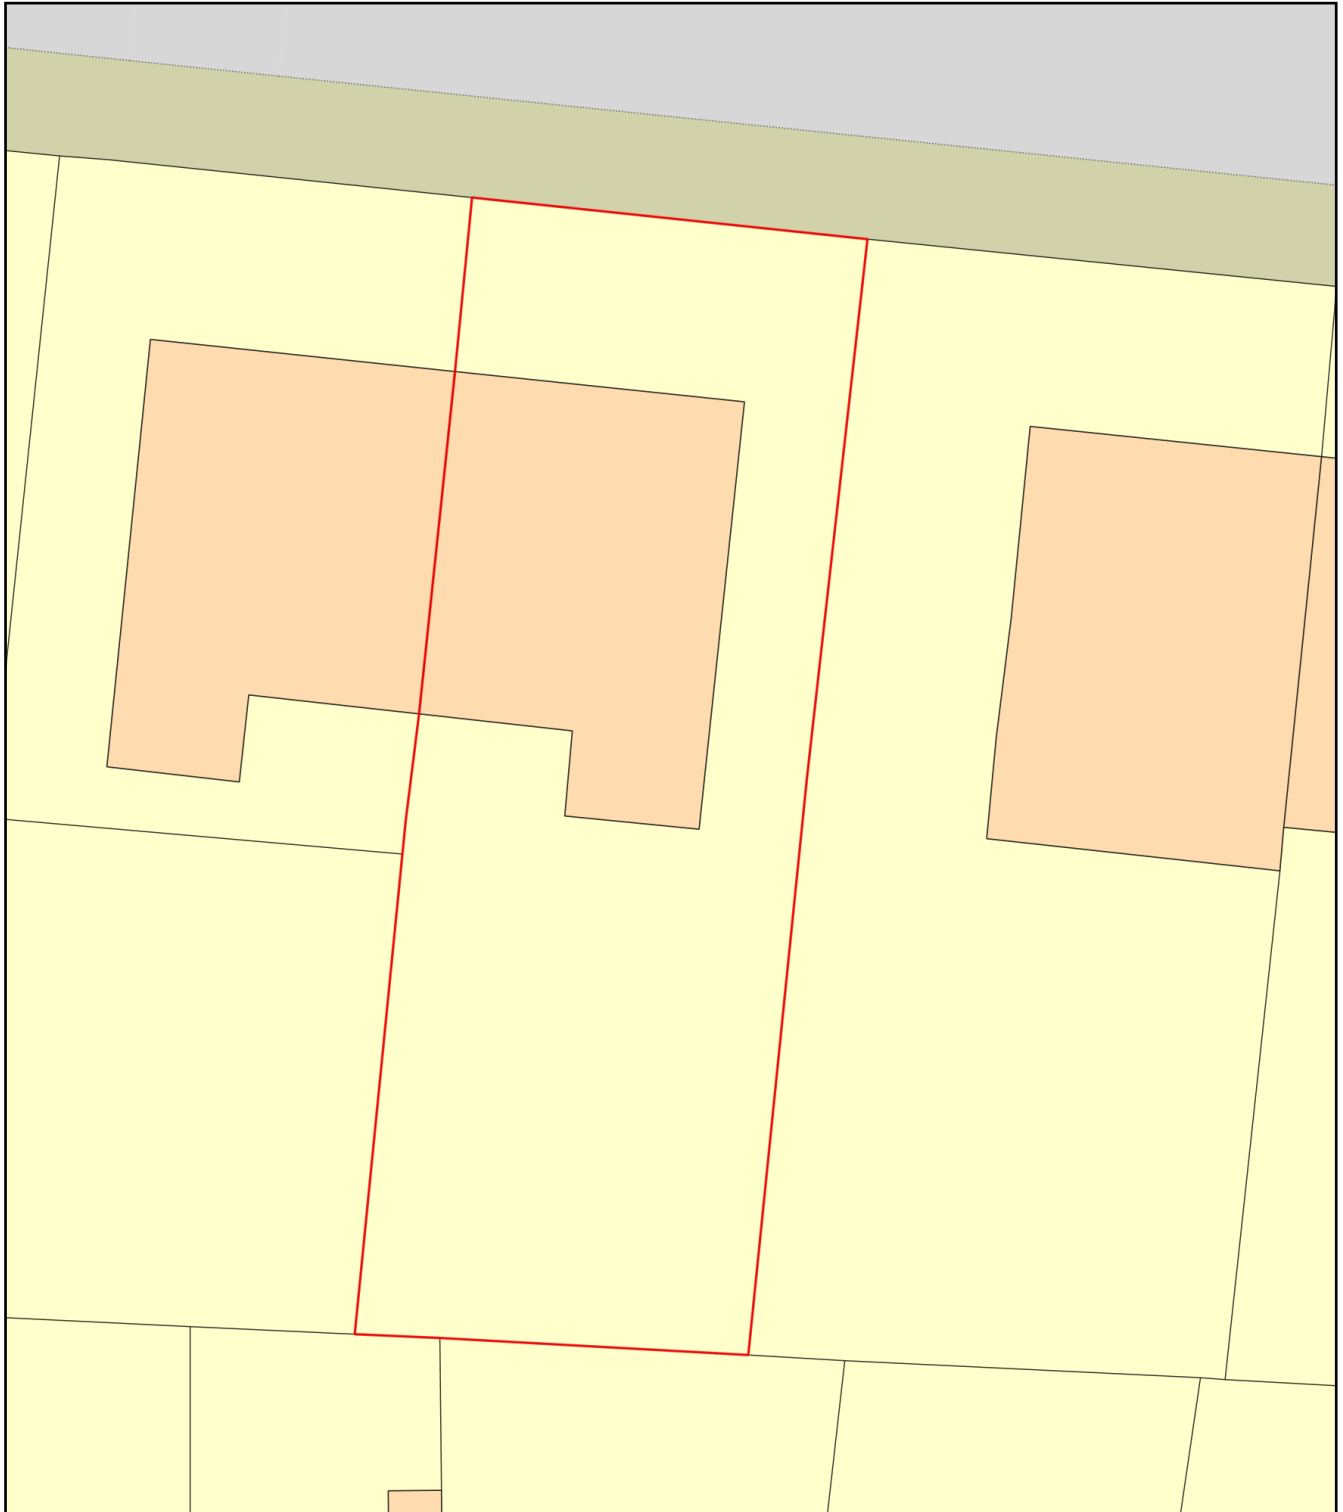

Plan Produced for: A. Mjakonkih

Date Produced: 09 Dec 2020

Plan Reference Number: TQRQM20344232128286

Scale: 1:200 @ A4