


# Site Plan

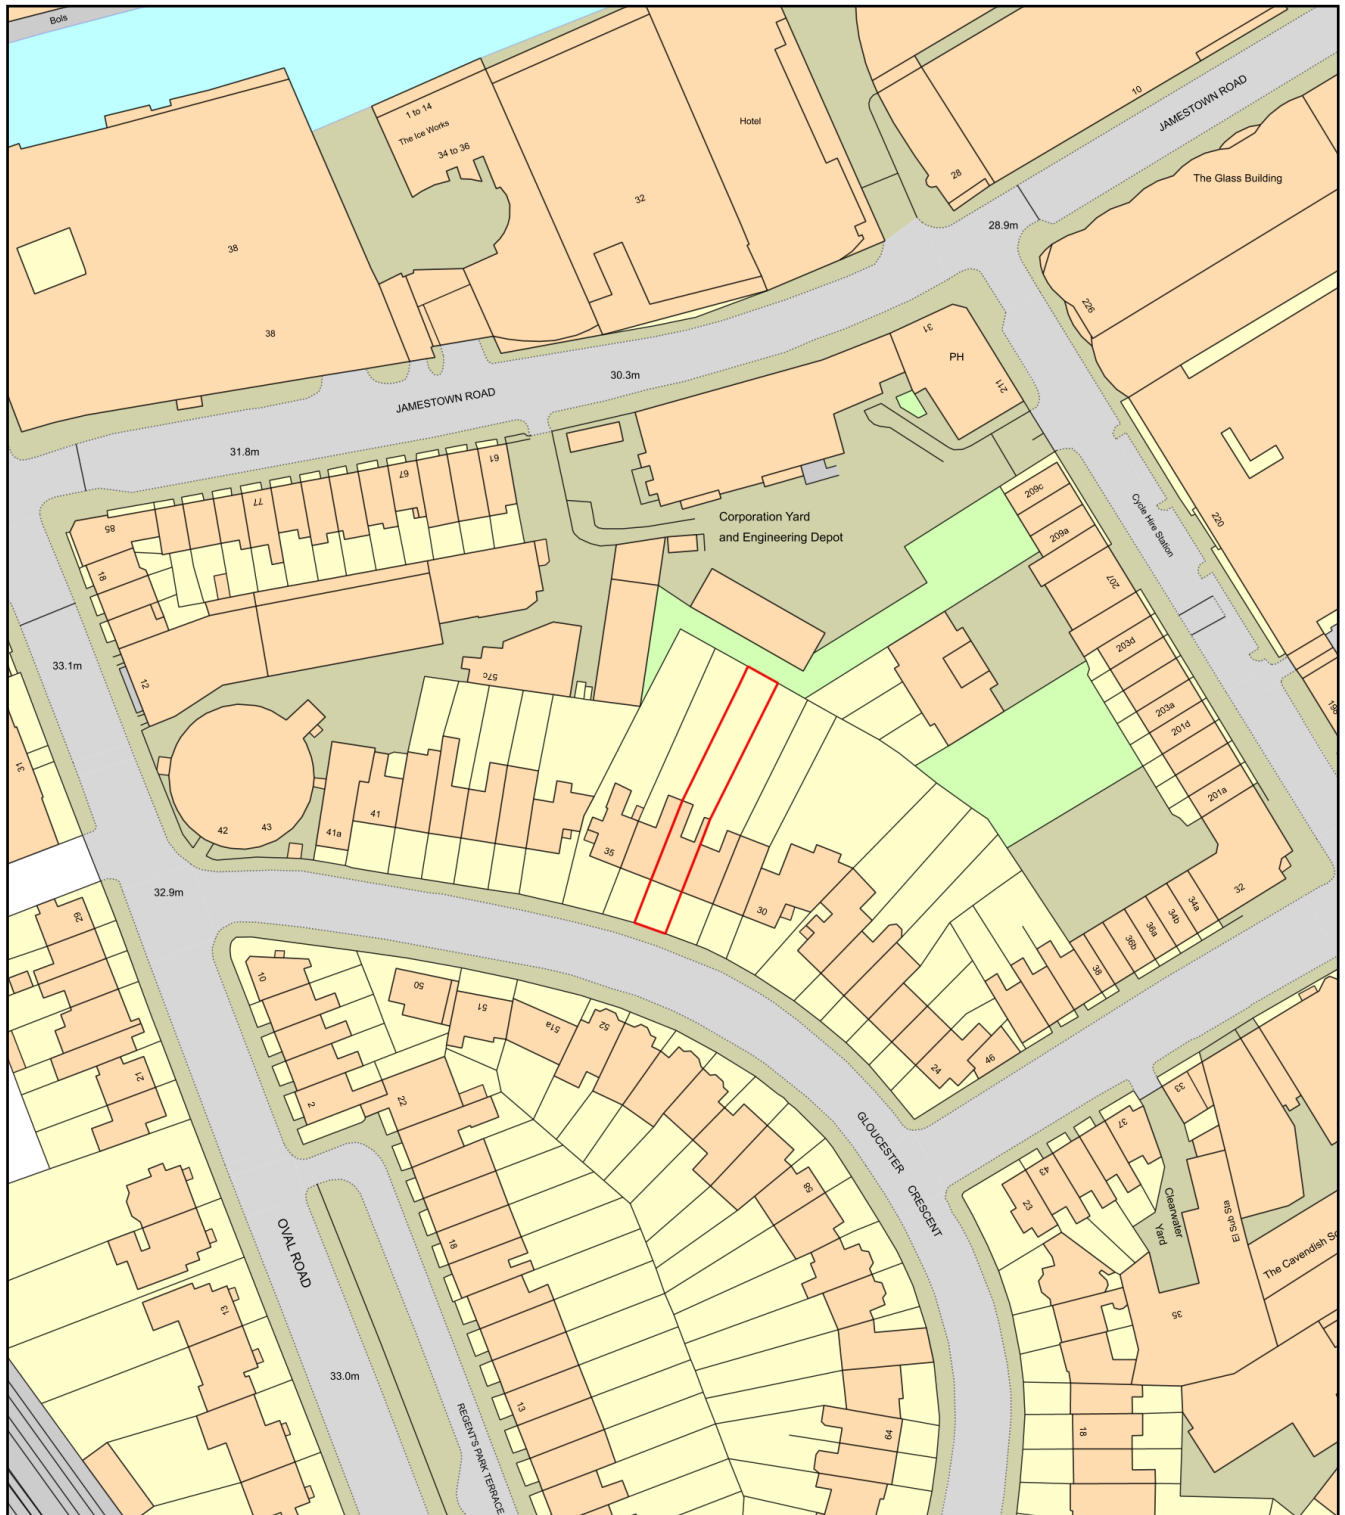

0 50  
Metres



Plan Produced for: Alan Bernard Jones

Date Produced: 18 Dec 2020

Plan Reference Number: TQRQM20353144257983

Scale: 1:1250 @ A4