


SOUTH ELEVATION



PART EAST ELEVATION

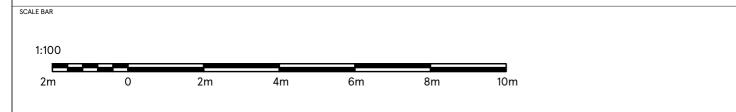

| DRAWING NO 03_2568_03A | | STORE TYPE METRO |
|--|--------------------|------------------------------|
| scale 1:100@A3 | DATE 11.12.2020 | STORE NAME GOODGE STREET |
| CHECKED BY ANDY HORWOOD DRAWN BY SAISREE | | CONTENT EXISTING ELEVATIONS |

FEASIBILITY ARCHITECTURE
TESCO STORES LIMITED
OMEGA BUILDING, KESTREL WAY, HERITORDSHIRE,
WELWYN GARDEN CITY, HERTFORDSHIRE, LAT 1GA
TELEPHONE: 01707 399150
THE COPYRIGHT AND ALL OTHER REWITSH AND RELATION TO THE REMILLATION
ALL BOILTS ARE RESERVED. METHER THE WORLD AND ANY PORT OF THE
PUBLICATION MAY BE REPRODUCTED OR TRANSMITTED IN ANY FORM OR BY ANY
ALL TOWNSON, ON MECHANICAL MICHIGAN PROFORM POR ANY COLORISM