


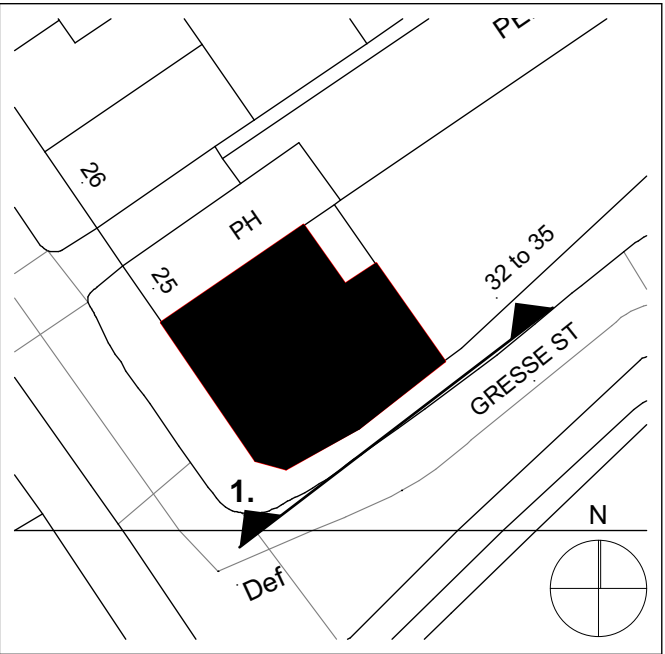


Aluminium frame glazed door system.  
Full depth frame with min.150mm surround to match existing reveal depth.  
Outward opening leaf and a half door with glazed over panel.  
Entire door screen to meet PAS 24:2016 standards of security.  
Glazing to be double glazed with outer pane toughened and laminated.  
Frame finish: PPC satin matt Black RAL 9005.  
Handle finish: Bronze metallic RAL 1036.  
Master leaf to be maglock controlled (outward opening) with Pull handle.  
Hooklock to master leaf, floor level additional locks for each leaf.  
Externally mounted door card reader and video entry intercom.  
>> dimensions marked thus are to be checked on site.

Outward opening door provided as total occupancy might be more than 60 persons  
(single escape route from building).

Aluminium frame glazed window system.  
To match new entrance doors.  
Glazing to be double glazed with outer pane toughened and laminated.  
Finish: PPC satin matt Black RAL 9005.  
Lower louvred panel to be provided.



2 New Entrance Door and Window 1:25

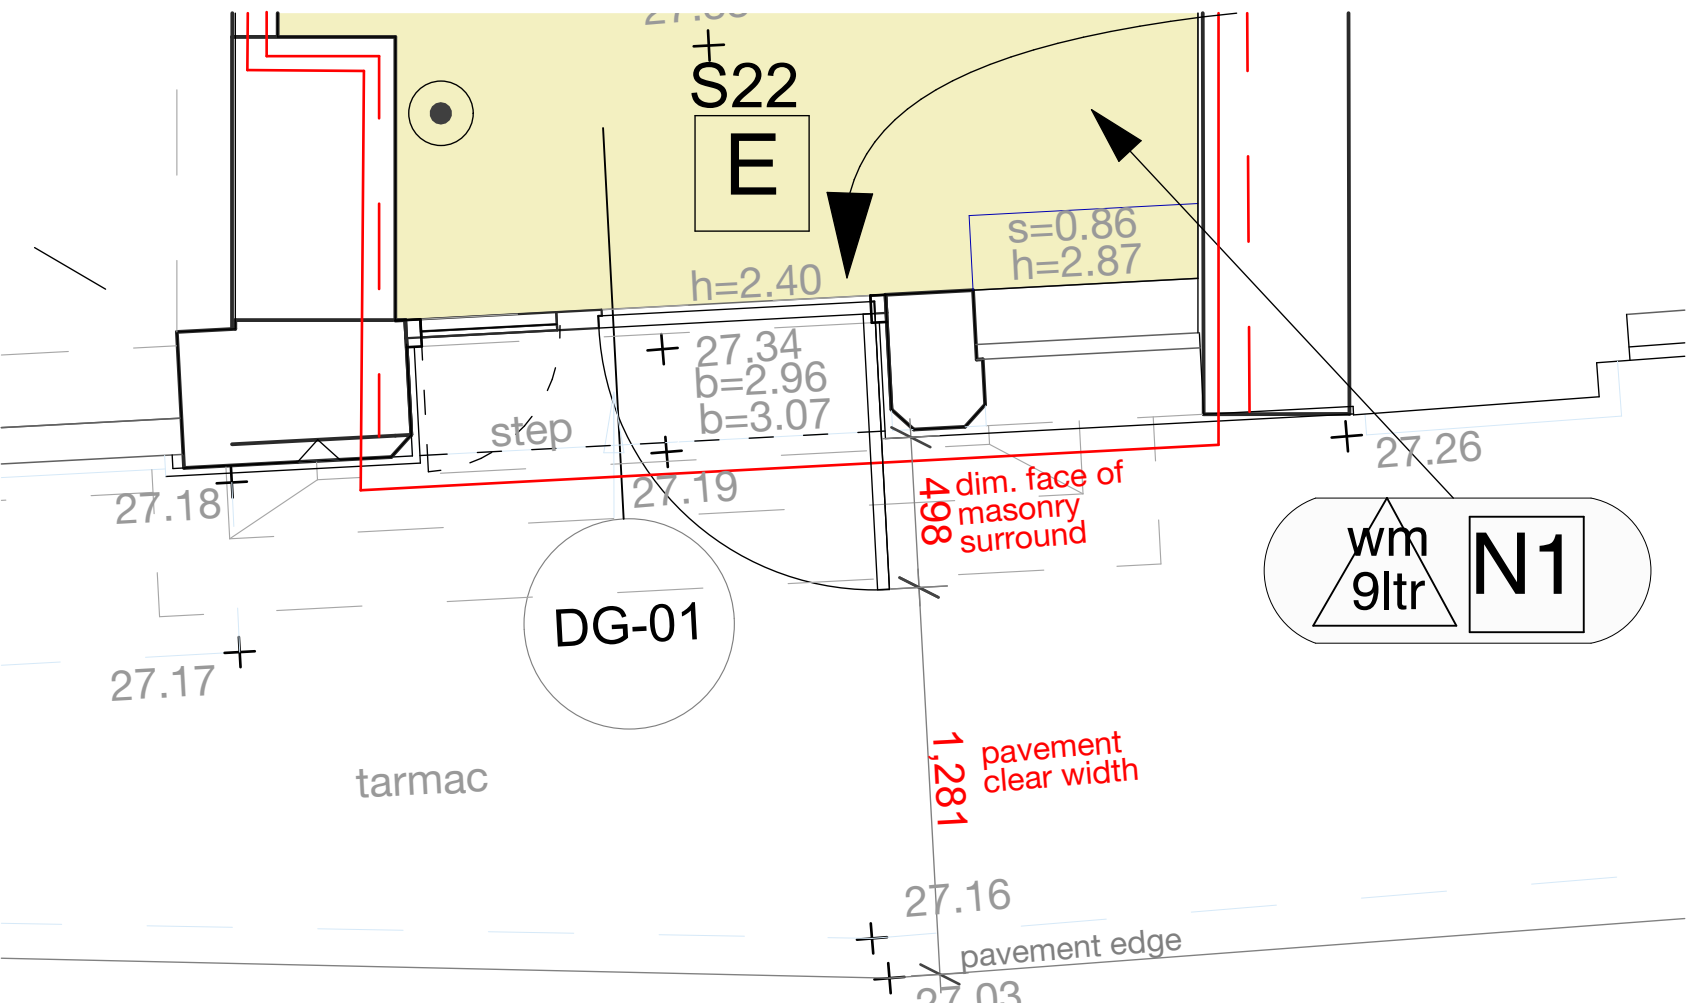


Ex front door - outward opening



1 South Elevation 1:100

C03	17.12.20	dims added to front door to pavement	GCo
C02	08.12.20	As Designed Issue	GCo
P02	04.12.20	Plan added	GCo GCo
P01	04.12.20	Client First Issue	GCo GCo

rev	date	description					by	ckd	
As Designed									
project	Tudor House, 35 Gresse St. London								
document	Entrance Door Details								
reference	project	origin	zone	level	type	role	no.	status	rev.
	GSL	MAB	00	ZZ	DR	A	00602	CR	C03
int. job no.	3216			paper size		A2			scale 1:100, 1:25, 1:500



architecture / interiors / landscape  
Email • info@maber.co.uk  
Tel • 0115 941 5555  
maber.co.uk  
issuing office  
Nottingham

00602

Do not scale from this drawing • dimensions and levels to be checked on site by the contractor  
all dimensions in millimetres unless otherwise noted • all levels in metres unless otherwise noted.  
The title, copyright and confidential information in this document belongs to Maber Associates Limited.  
Copyright 2020. All rights reserved. You may not reproduce this document or disclose it to others without the consent of Maber Associates Limited.