
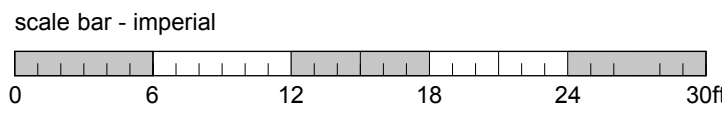


72.000
71.000
70.000
69.000
68.000
67.000
66.000
65.000
64.000
63.000
62.000
61.000
60.000
59.000
58.000
57.000
56.000
55.000
54.000

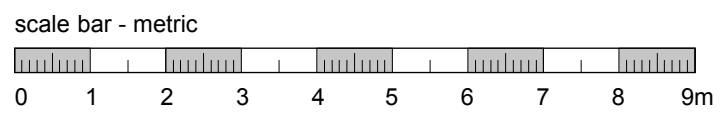

BROD WIGHT Architects

8a Baynes Mews --- London --- NW3 5BH

Project : 58a Fellows Road
London NW3 3LJ

Drawing No. 1099-AP07

Drawing title :
Proposed Rear Elevation

Scale: 1:100 @ A3 1:50 @ A1	Date : Aug 2020	Drawn by : JW
www.brodwight.co.uk Tel 020 7722 0810		office@brodwight.co.uk This drawing is copyright