




72.000
71.000
70.000
69.000
68.000
67.000
66.000
65.000
64.000
63.000
62.000
61.000
60.000
59.000
58.000
57.000
56.000
55.000
54.000

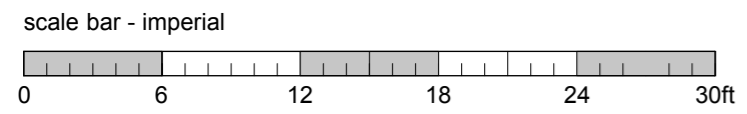

↑ Estimated neighbouring floor level

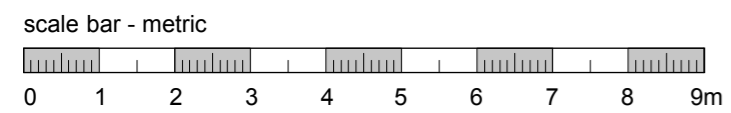

		CAD Surveys Ltd. Suite 2 KPC House Canterbury Road Willesborough Ashford TN24 0BP	
www.cadsurveys.co.uk		01233 635089	
Project : 58a Fellows Road London NW3 3LJ		Drawing No. 1099-S05	
Drawing title : Existing Rear Elevation			
Scale: 1:100 @ A3 1:50 @ A1	Date : 06/08/2020	Drawn by : SE	