

**SEGRO**  
**SGP**

Architects + Masterplanners

Waterfront House  
2a Smith Way  
Grove Park  
Enderby  
Leicester LE19 1SX

t: +44 (0)116 247 0557

[www.stephengeorge.co.uk](http://www.stephengeorge.co.uk)

Refurbishment  
3-6 Spring Place  
Kenilsh Town

Drawing Name:  
Existing Roof Plan

Drawing Stage: PLANNING

Suitability: S2 - Information

SGP File Ref: 19-275


19-275 30/09/2020 AZ JN 1:100 @ A1

SGP Project No. Date: Drawn: Team: Scale: Rev:

Drawing Number:

19-275 -SGP-XX- R1 - DR - A - 130101

Project Code Originator Volume Level Type Role Number

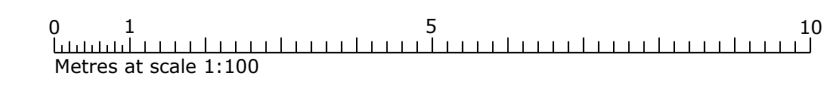

EXISTING ROOF PLAN  
Scale 1:100 @A1