


REAR ELEVATION.



SCALEBAR: 1:50mm

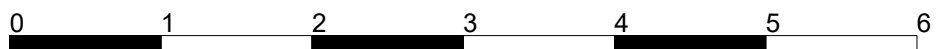

Contract:
21C GAYTON ROAD.NW3

Title: REAR ELEVATION as
EXISTING.

7 Willcott Road
London W3 9QX

Scale: 1:50mm@A3.

Date: OCT 2020.

MOBBSPLANS.

TELEPHONE: 07747 080 449
E-MAIL: ivan@mobbplans.co.uk

Drawing No:

312/ 5.