


Existing Roof Plan scale 1:100

Blue line denotes proposed roof works area

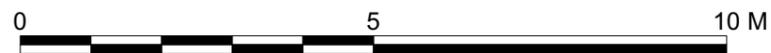

Scale 1:100

Church of St Anselm and St Cecilia London



PLANNING

Project title		Church of St Anselm and St Cecilia		Kyle Smart Associates <small>The Barn, Sewell, Dunstable Bedfordshire LU6 1RP telephone 01582 690222 www.kylesmartassociates.co.uk Chartered Architects</small>
Drawing title		Existing Roof Plan		
Drawing no.		20056su1.02		
Scale	Date	Drawn by	Checked by	
1:100@A3	Dec-20	RC	CS	