


1 Floor Plan

01 - Existing - 1 to 50

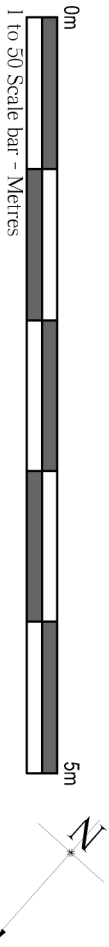

-	-	-
---	---	---

Rev	Date	Comments
-----	------	----------

Planning



The Studio, 74 Main Street, Great Gidding,
Huntingdon, PE28 5NU

T: 01832 293895
W: www.foliumarchitects.co.uk

Client:
Mr K. Jayawardena

Project Title:
*Proposed Varmer & Roof Works at Flat 6,
10 Adamson Road, Belize Park,
London, NW3 3HR*

Drawing Title:
Existing Floor Plan

Scale: 1:50 @ A3	Date: February 2021
---------------------	------------------------

Project No:	Stage:	Dwg No:	Rev:
323	P	01	-

The contractor is to verify all dimensions on site prior to any construction. Any discrepancy found between this drawing and any other document or site condition should be referred immediately to the architect.
No dimensions are to be scaled from this drawing.