


SITE PLAN 1:500 @A4

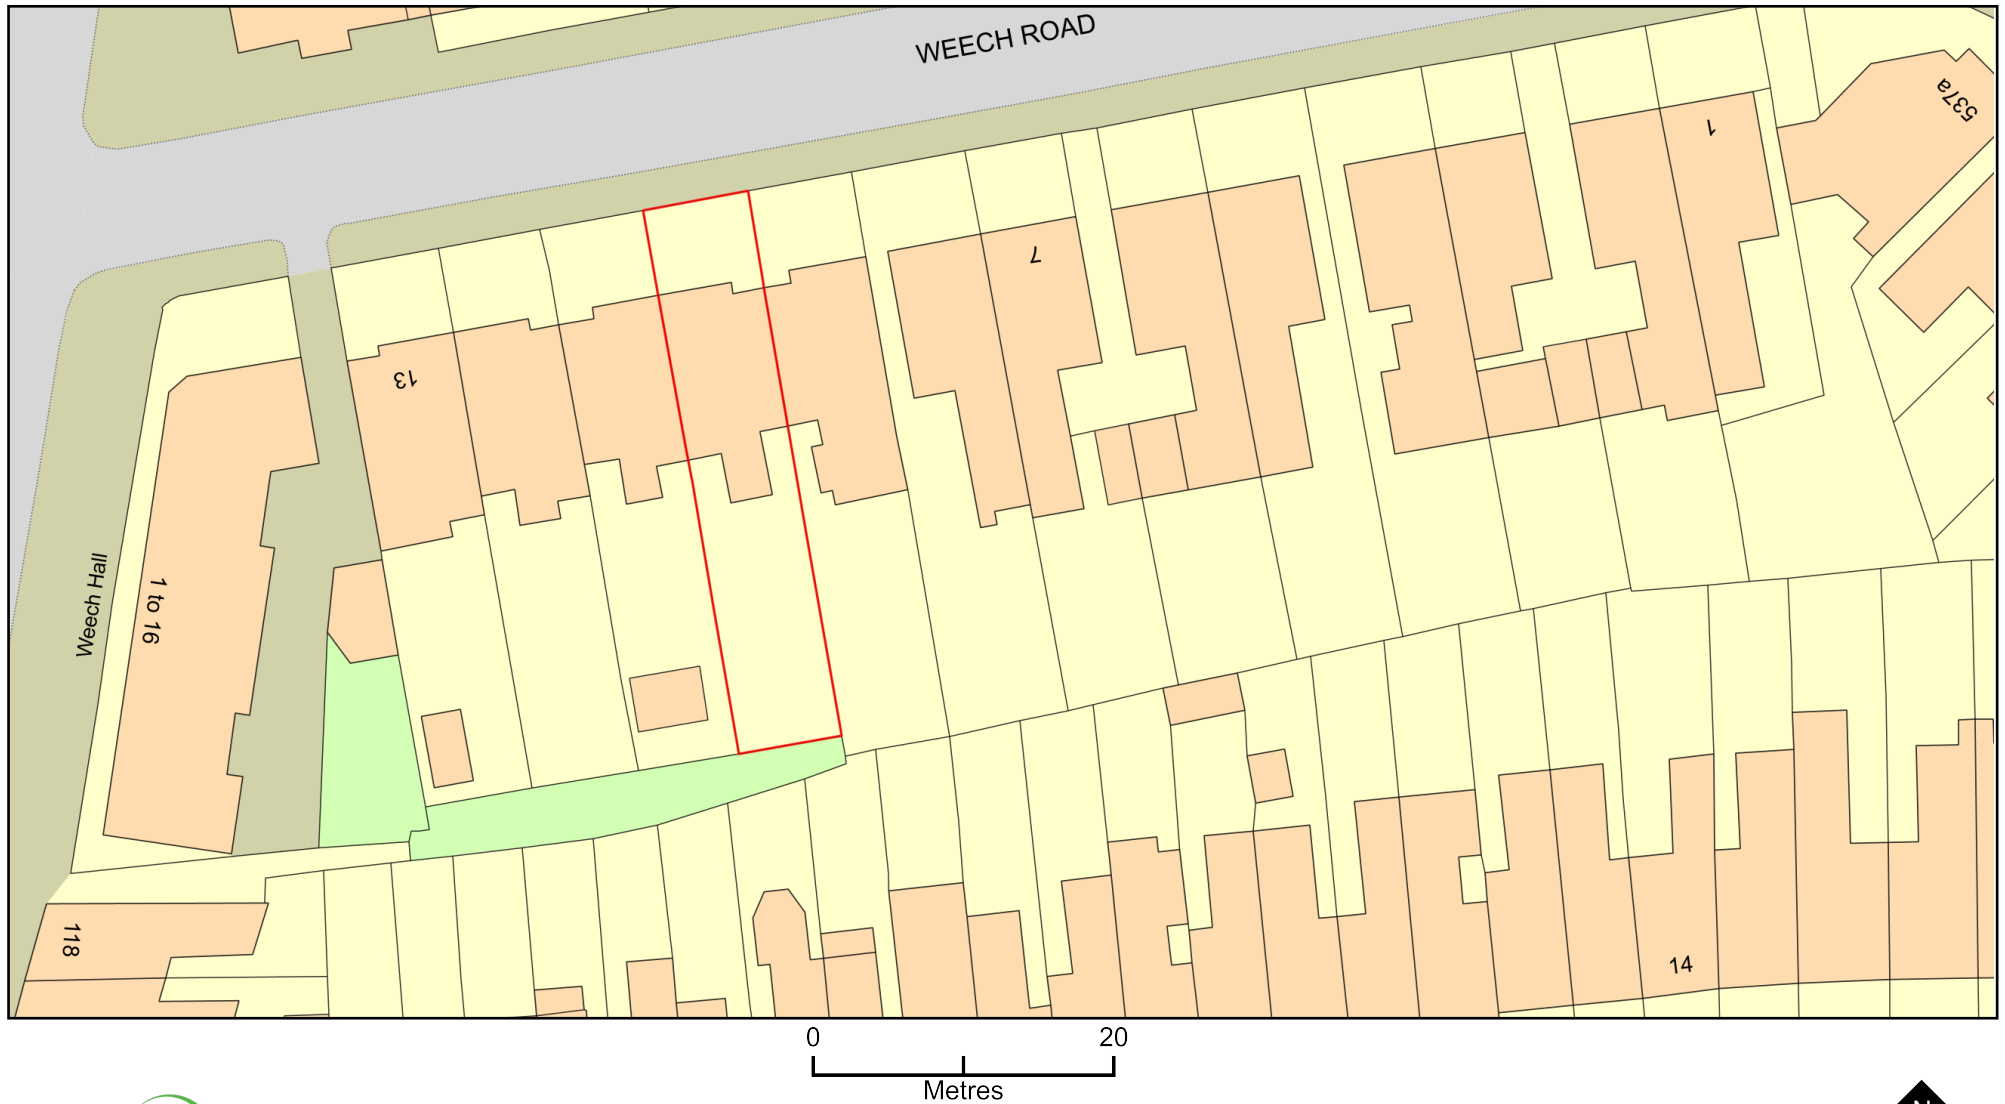

Plan Produced for: MARK LAMBERT

Date Produced: 26 Feb 2021

Plan Reference Number: TQRQM21057093831844

Scale: 1:500 @ A4

© Crown copyright and database rights 2019 OS 100042766