

notes:

**General notes:**  
1. Do not scale drawings. Dimensions govern.  
2. All dimensions are in millimeters unless noted otherwise.  
3. All dimensions shall be verified on site before proceeding with the work.  
4. Square Feet Architects shall be notified in writing of any discrepancies.

**Party Wall Act 1996:**  
Note: If the project progresses onto site without the involvement of Square Feet Architects the Client must seek advice prior to commencement of the planned works as detailed on the drawings to establish whether the works fall within the scope of the Act which required adjoining property owners to be served with a statutory notice.

**C.D.M. Regulations 2015:**  
These drawings have been produced for the purpose of applying for Planning and Building Regulations only. If the project progresses on to site without the involvement of Square Feet Architects, the client and contractor must ensure that they fulfil the duties in respect of the Construction (Design and Management) Regulations 2015. If advice is required please do not hesitate to contact Square Feet Architects.

**KEY**  
[black lines] existing  
[green lines] to be demolished  
[red lines] proposed

revision:

|  |  |  |
|--|--|--|
|  |  |  |
|  |  |  |
A : 95 Bell St, London, NW1 6TL  
T : 0207 431 4500  
E : studio@squarefeetarchitects.co.uk  
W : www.squarefeetarchitects.co.uk

drawing title:  
**EXISTING Basement Plan**

client:  
36EL LTD.


project:  
**36 Englands Lane, London, NW3**

date:  
JAN 21

scale:  
1:50@A3

drawing number:  
**2017\_L\_010**

revision:

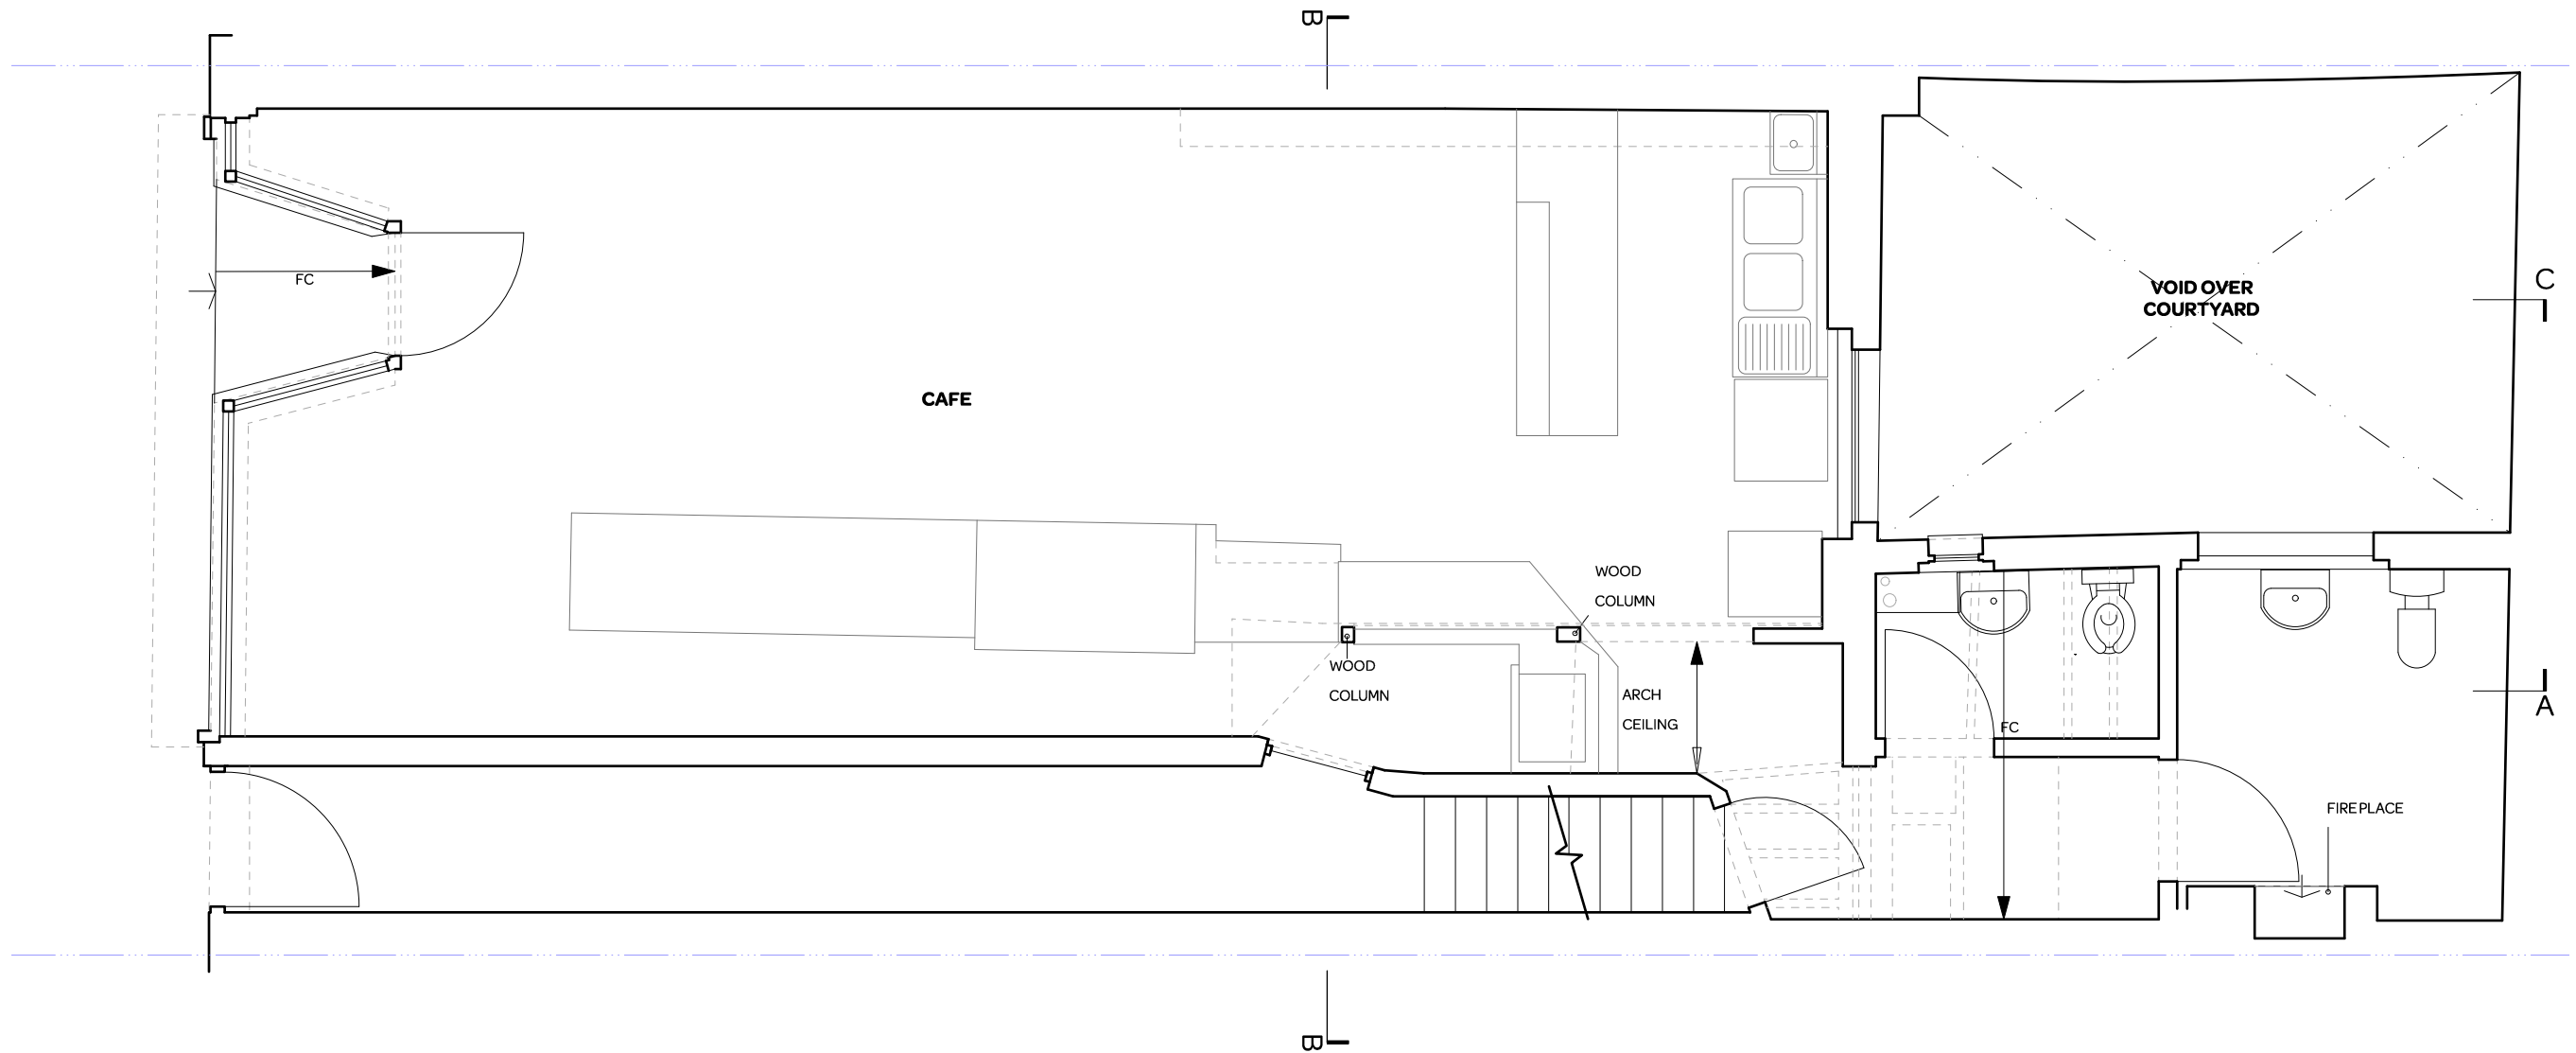

notes:

**General notes:**  
1. Do not scale drawings. Dimensions govern.  
2. All dimensions are in millimeters unless noted otherwise.  
3. All dimensions shall be verified on site before proceeding with the work.  
4. Square Feet Architects shall be notified in writing of any discrepancies.

**Party Wall Act 1996:**  
Note: If the project progresses onto site without the involvement of Square Feet Architects the Client must seek advice prior to commencement of the planned works as detailed on the drawings to establish whether the works fall within the scope of the Act which required adjoining property owners to be served with a statutory notice.

**C.D.M. Regulations 2015:**  
These drawings have been produced for the purpose of applying for Planning and Building Regulations only. If the project progresses on to site without the involvement of Square Feet Architects, the client and contractor must ensure that they fulfil the duties in respect of the Construction (Design and Management) Regulations 2015. If advice is required please do not hesitate to contact Square Feet Architects.

**KEY**  
[black lines] existing  
[green lines] to be demolished  
[red lines] proposed

revision:

|  |  |  |
|--|--|--|
|  |  |  |
|  |  |  |
A : 95 Bell St, London, NW1 6TL  
T : 0207 431 4500  
E : studio@squarefeetarchitects.co.uk  
W : www.squarefeetarchitects.co.uk

drawing title:  
**EXISTING Ground Floor Plan**

client:  
36EL LTD.


project:  
**36 Englands Lane, London, NW3**

date:  
JAN 21

scale:  
1:50@A3

drawing number:  
**2017\_L\_011**

revision:

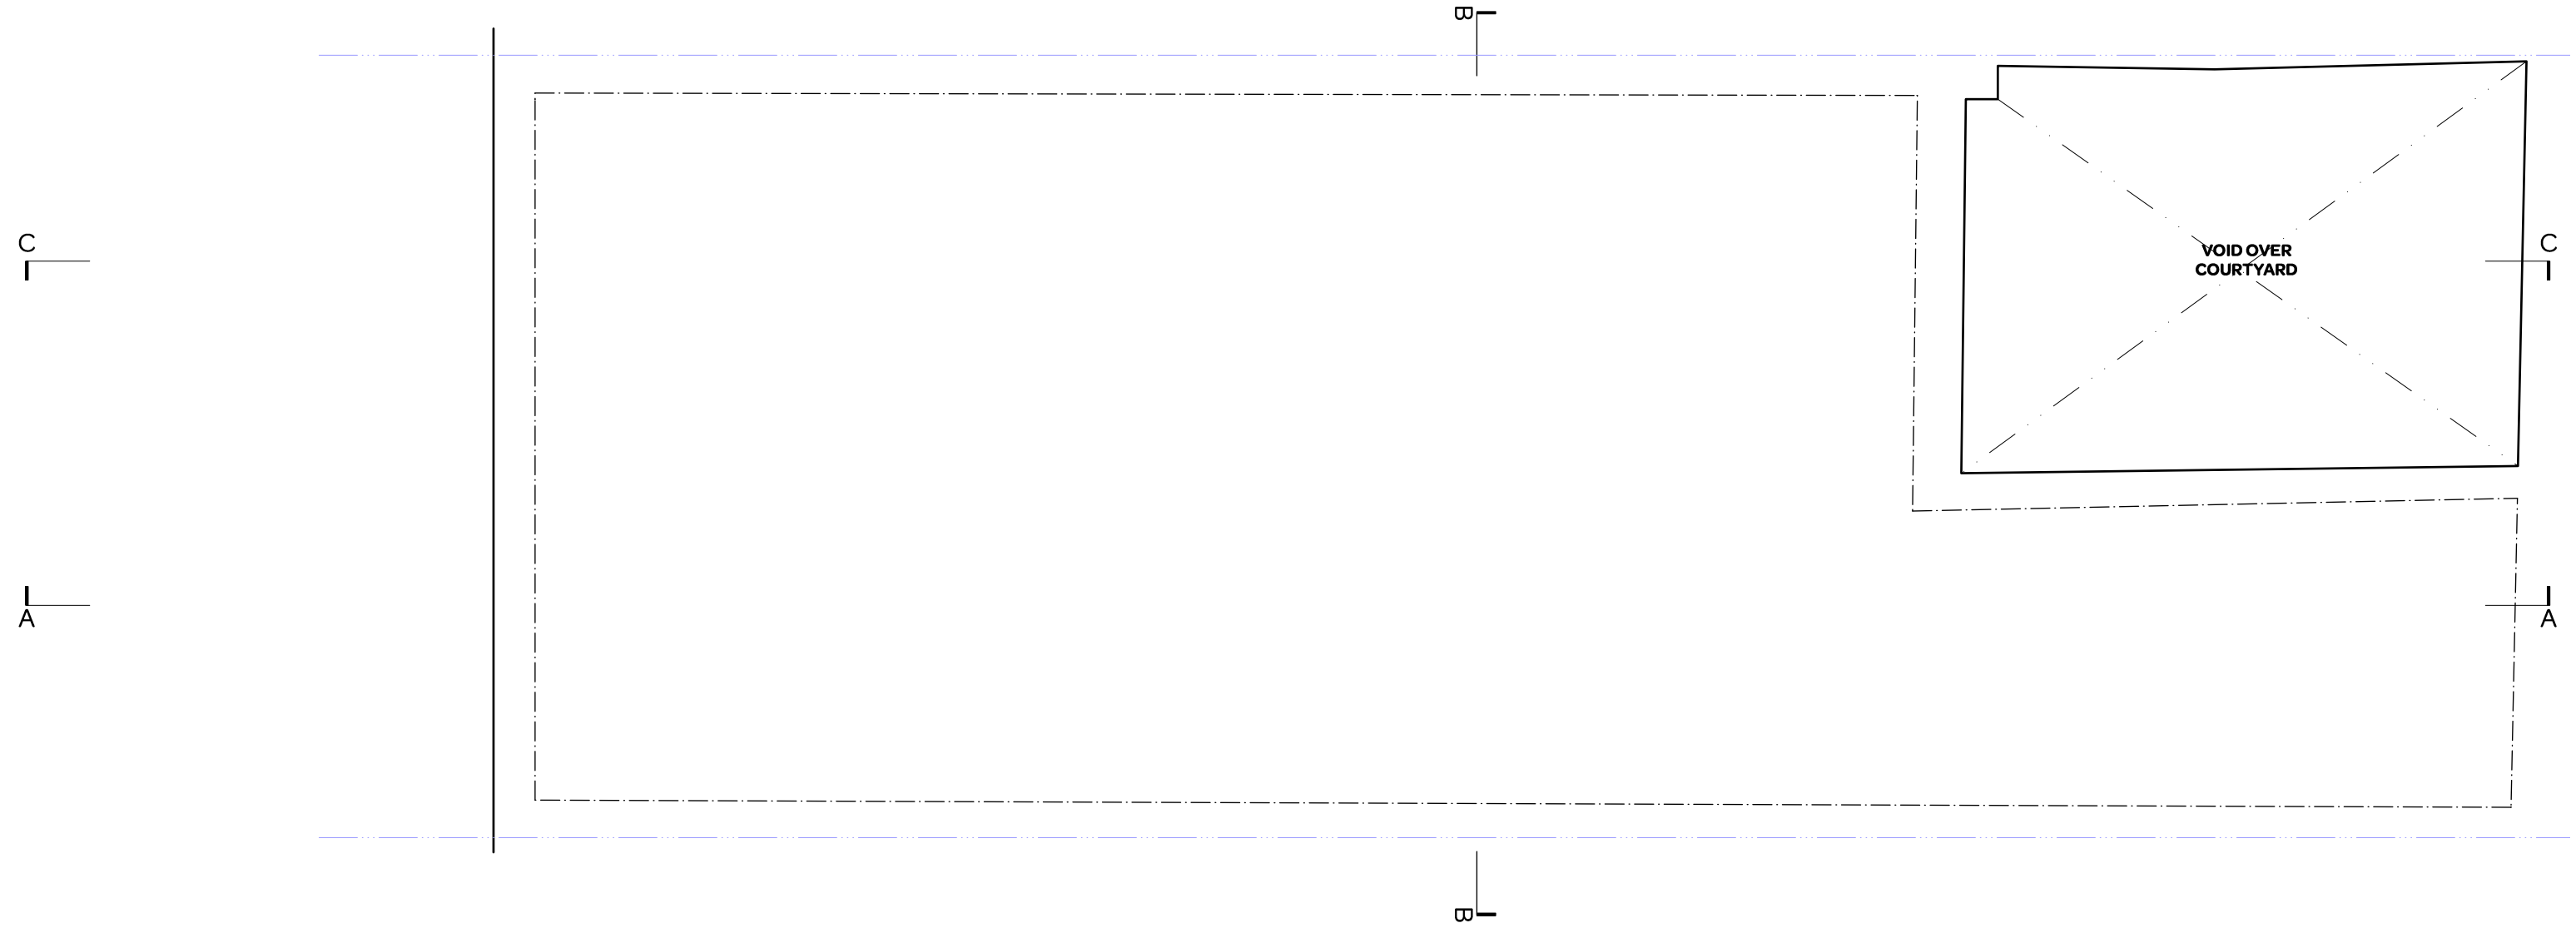

notes:

**General notes:**  
1. Do not scale drawings. Dimensions govern.  
2. All dimensions are in millimeters unless noted otherwise.  
3. All dimensions shall be verified on site before proceeding with the work.  
4. Square Feet Architects shall be notified in writing of any discrepancies.

**Party Wall Act 1996:**  
Note: If the project progresses onto site without the involvement of Square Feet Architects the Client must seek advice prior to commencement of the planned works as detailed on the drawings to establish whether the works fall within the scope of the Act which required adjoining property owners to be served with a statutory notice.

**C.D.M. Regulations 2015:**  
These drawings have been produced for the purpose of applying for Planning and Building Regulations only. If the project progresses on to site without the involvement of Square Feet Architects, the client and contractor must ensure that they fulfil the duties in respect of the Construction (Design and Management) Regulations 2015. If advice is required please do not hesitate to contact Square Feet Architects.

**KEY**  

black lines

existing

green lines


to be demolished

red lines

proposed

revision:

|  |  |  |
|--|--|--|
|  |  |  |
|  |  |  |
SQUARE FEET ARCHITECTS

A : 95 Bell St, London, NW1 6TL  
T : 0207 431 4500  
E : studio@squarefeetarchitects.co.uk  
W : www.squarefeetarchitects.co.uk

drawing title:  
EXISTING First Floor Plan

client:  
36EL LTD.

project:  
36 Englands Lane, London, NW3


date:  
JAN 21


scale:  
1:50@A3

drawing number:  
2017\_L\_012

revision:



| |
|---|
| notes:  |                  | revision: |  | <div><div></div><div><div>SQUARE FEET</div><div>ARCHITECTS</div></div></div> <div><div>A : 95 Bell St, London, NW1 6TL</div><div>T : 0207 431 4500</div><div>E : studio@squarefeetarchitects.co.uk</div><div>W : www.squarefeetarchitects.co.uk</div></div> |          | <div><div>drawing title:</div><div>EXISTING Front Elevation</div></div> <div><div>client:</div><div>36EL LTD.</div></div> <div><div>project:</div><div>36 Englands Lane, London, NW3</div></div> <div><div>date:</div><div></div></div> <div><div>scale:</div><div></div></div> <div><div>drawing number:</div><div>2017_L_015</div></div> <div><div>revision:</div><div></div></div> | |
| <p><b>General notes:</b></p> <ol style="list-style-type: none"><li>1. Do not scale drawings. Dimensions govern.</li><li>2. All dimensions are in millimeters unless noted otherwise.</li><li>3. All dimensions shall be verified on site before proceeding with the work.</li><li>4. Square Feet Architects shall be notified in writing of any discrepancies.</li></ol> <p><b>Party Wall Act 1996:</b></p> <p>Note: If the project progresses onto site without the involvement of Square Feet Architects, the Client must seek advice prior to commencement of the planned works as detailed on the drawings to establish whether the works fall within the scope of the Act which required adjoining property owners to be served with a statutory notice.</p> <p><b>CDM Regulations 2015:</b></p> <p>These drawings have been produced for the purpose of applying for Planning and Building Regulations only. If the project progresses on to site without the involvement of Square Feet Architects, the client and contractor must ensure that they fulfil the duties in respect of the Construction (Design and Management) Regulations 2015. If advice is required please do not hesitate to contact Square Feet Architects.</p> <p><b>KEY</b></p> <table><tr><td>Black lines</td><td>existing</td></tr><tr><td>green lines</td><td>to be demolished</td></tr><tr><td>red lines</td><td>proposed</td></tr></table> |                  |           |  | Black lines  | existing | green lines   | to be demolished | red lines | proposed | <table><tr><td></td><td></td></tr><tr><td></td><td></td></tr><tr><td></td><td></td></tr><tr><td></td><td></td></tr><tr><td></td><td></td></tr><tr><td></td><td></td></tr><tr><td></td><td></td></tr><tr><td></td><td></td></tr><tr><td></td><td></td></tr><tr><td></td><td></td></tr><tr><td></td><td></td></tr><tr><td></td><td></td></tr><tr><td></td><td></td></tr><tr><td></td><td></td></tr><tr><td></td><td></td></tr><tr><td></td><td></td></tr><tr><td></td><td></td></tr><tr><td></td><td></td></tr><tr><td></td><td></td></tr><tr><td></td><td></td></tr><tr><td></td><td></td></tr><tr><td></td><td></td></tr><tr><td></td><td></td></tr><tr><td></td><td></td></tr><tr><td></td><td></td></tr><tr><td></td><td></td></tr><tr><td></td><td></td></tr><tr><td></td><td></td></tr><tr><td></td><td></td></tr><tr><td></td><td></td></tr><tr><td></td><td></td></tr><tr><td></td><td></td></tr><tr><td></td><td></td></tr><tr><td></td><td></td></tr><tr><td></td><td></td></tr><tr><td></td><td></td></tr><tr><td></td><td></td></tr><tr><td></td><td></td><td></td></tr><tr><td></td><td></td></tr><tr><td></td><td></td></tr><tr><td></td><td></td></tr><tr><td></td><td></td></tr><tr><td></td><td></td></tr><tr><td></td><td></td></tr><tr>&lt;</tr></table> | |
| Black lines   | existing         | |
| green lines   | to be demolished | |
| red lines   | proposed         | |
| |
| |
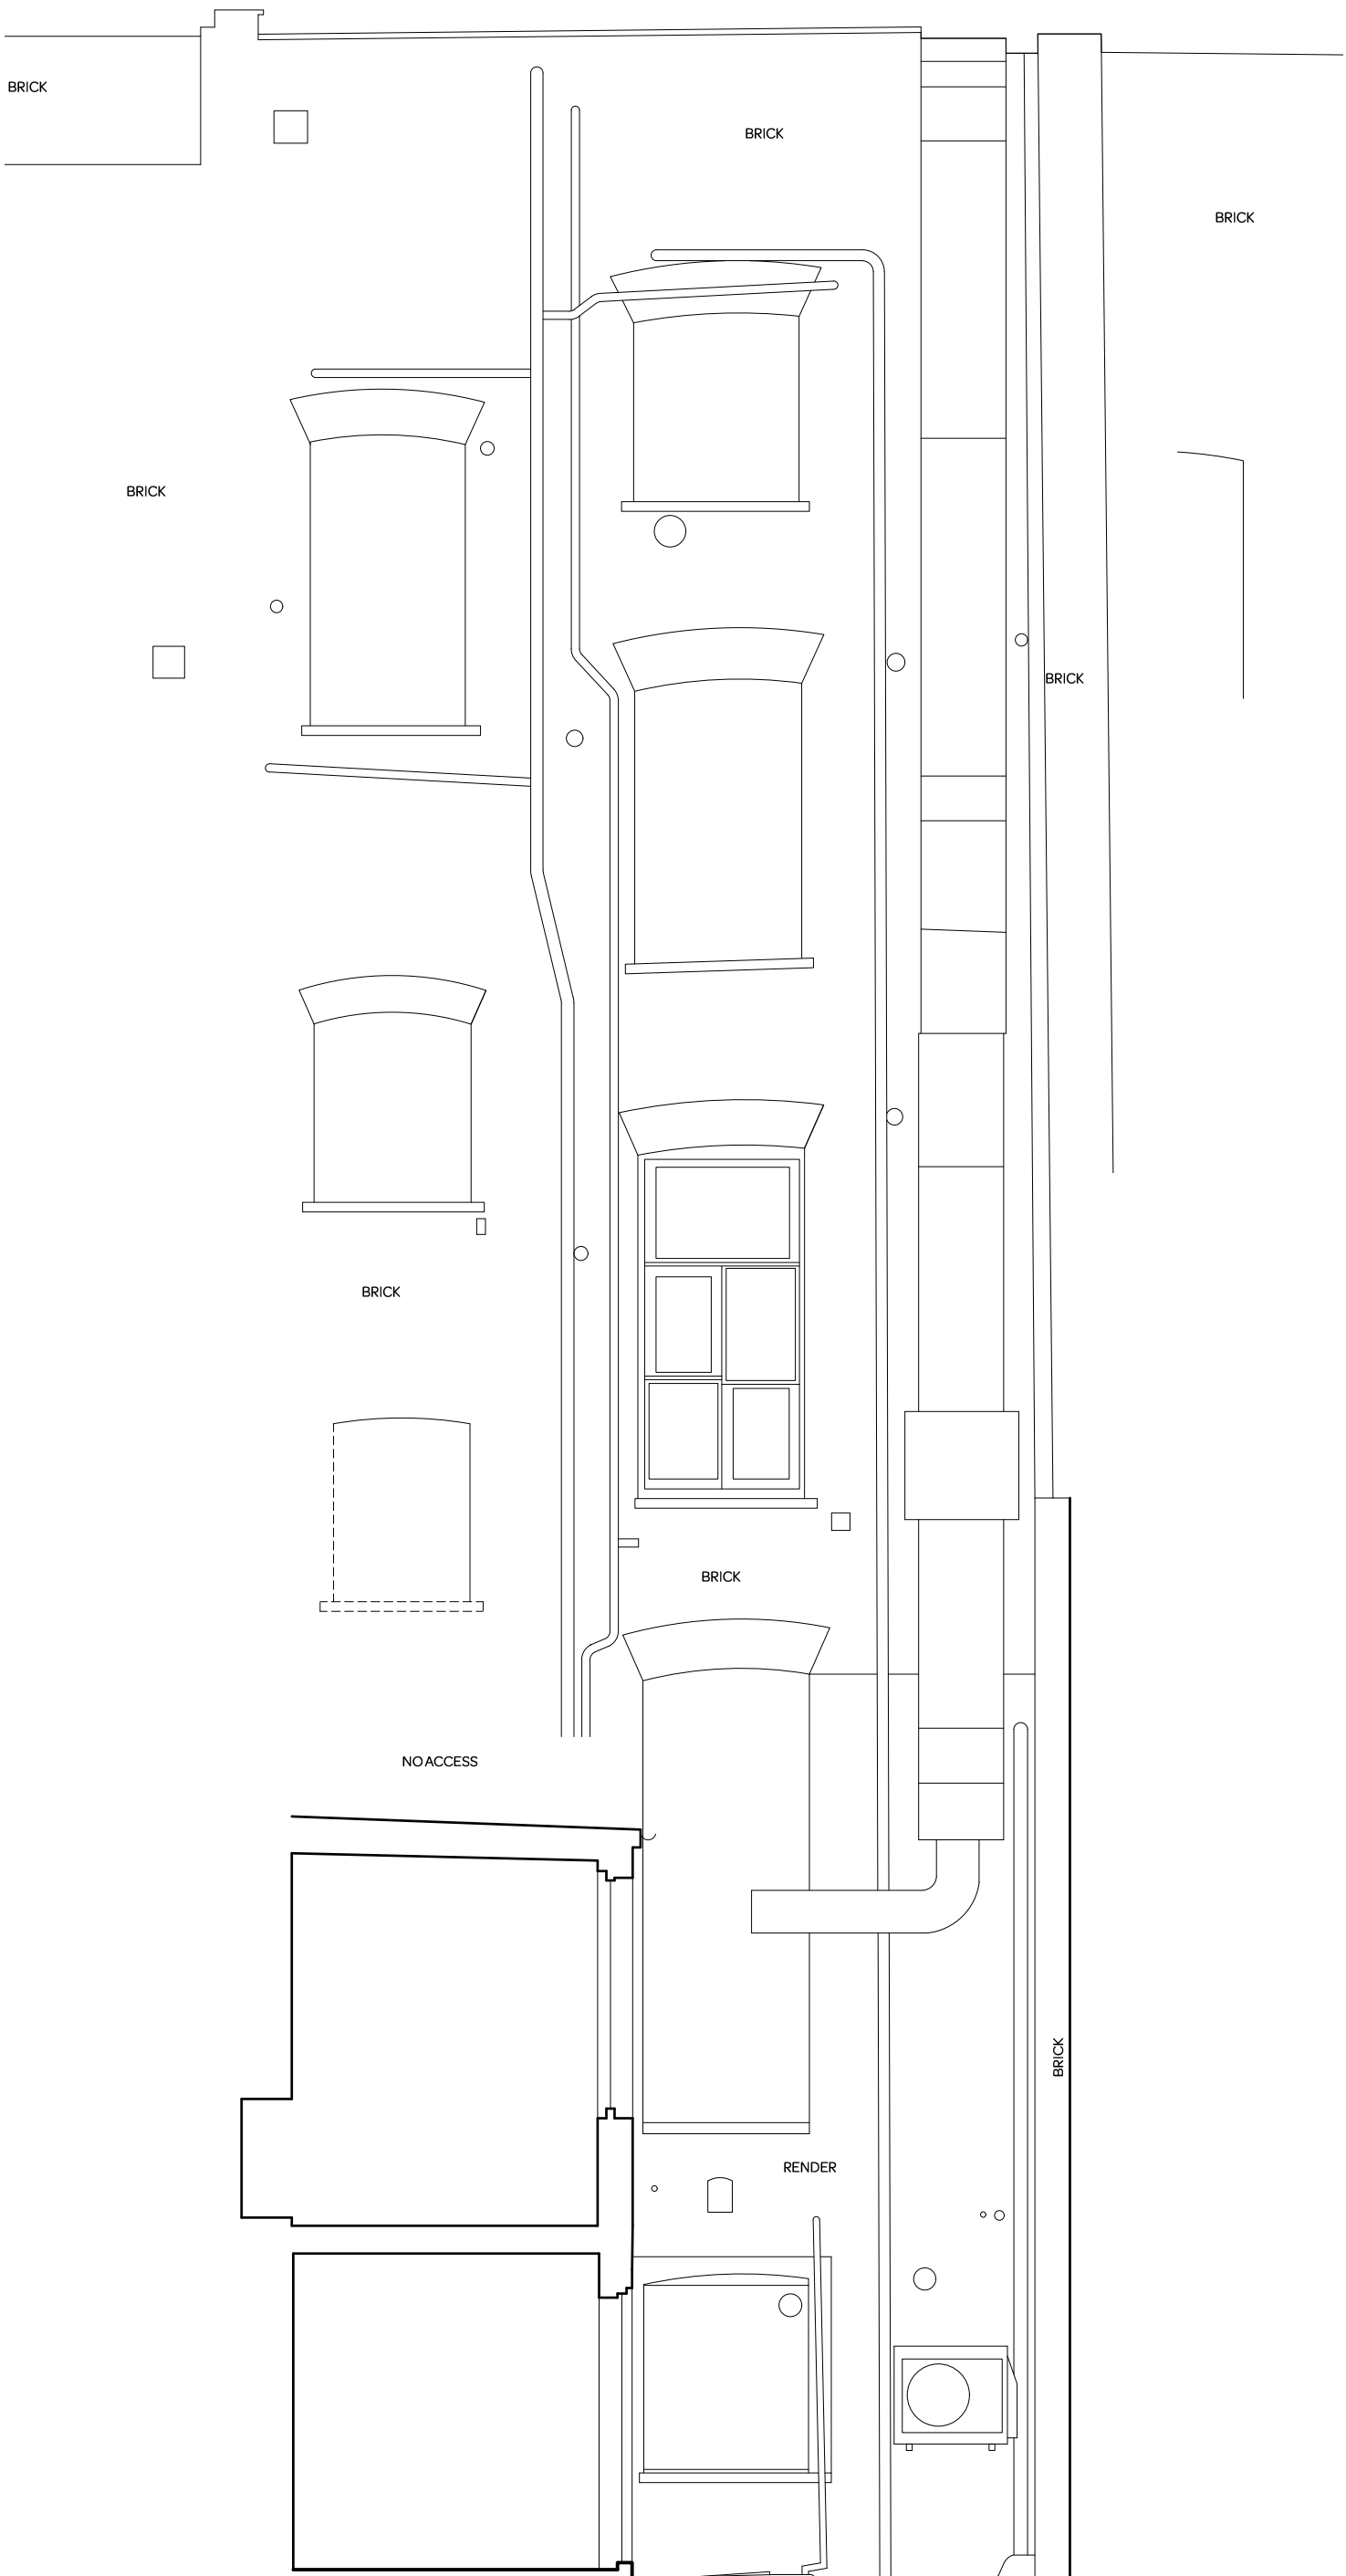

notes:

**General notes:**

1. Do not scale drawings. Dimensions govern.
2. All dimensions are in millimeters unless noted otherwise.
3. All dimensions shall be verified on site before proceeding with the work.
4. Square Feet Architects shall be notified in writing of any discrepancies.

**Party Wall Act 1996:**

**Note:** If the project progresses on to site without the involvement of Square Feet Architects the Client must seek advice prior to commencement of the planned works as detailed on the drawings to establish whether the works fall within the scope of the Act which required adjoining property owners to be served with a statutory notice.

**C.D.M. Regulations 2015:**

These drawings have been produced for the purpose of applying for Planning and Building Regulations only, if the project progresses on to site without the involvement of Square Feet Architects, the client and contractor must ensure that they fulfil the duties in respect of the Construction (Design and Management) Regulations 2015. If advice is required please do not hesitate to contact Square Feet Architects.

**KEY**

black lines  
existing

green lines to be demolished

red lines proposed


|           |  |
|-----------|--|
| revision: |  |
|-----------|--|

[illegible]

**SQUARE FEET  
ARCHITECTS**

**A :** 95 Bell St, London, NW1 6TL  
**T :** 0207 431 4500  
**E :** [studio@squarefeetarchitects.co.uk](mailto:studio@squarefeetarchitects.co.uk)  
**W :** [www.squarefeetarchitects.co.uk](http://www.squarefeetarchitects.co.uk)

|  |           |
|--|-----------|
| drawing title:<br><b>EXISTING Rear Elevation</b> |           |
| client:<br><b>36ELL LTD.</b>                     |           |
| project:<br><b>36 Englands Lane, London, NW3</b> |           |
| date:  | scale:    |
| drawing number:<br><b>2017_L_016</b>             | revision: |

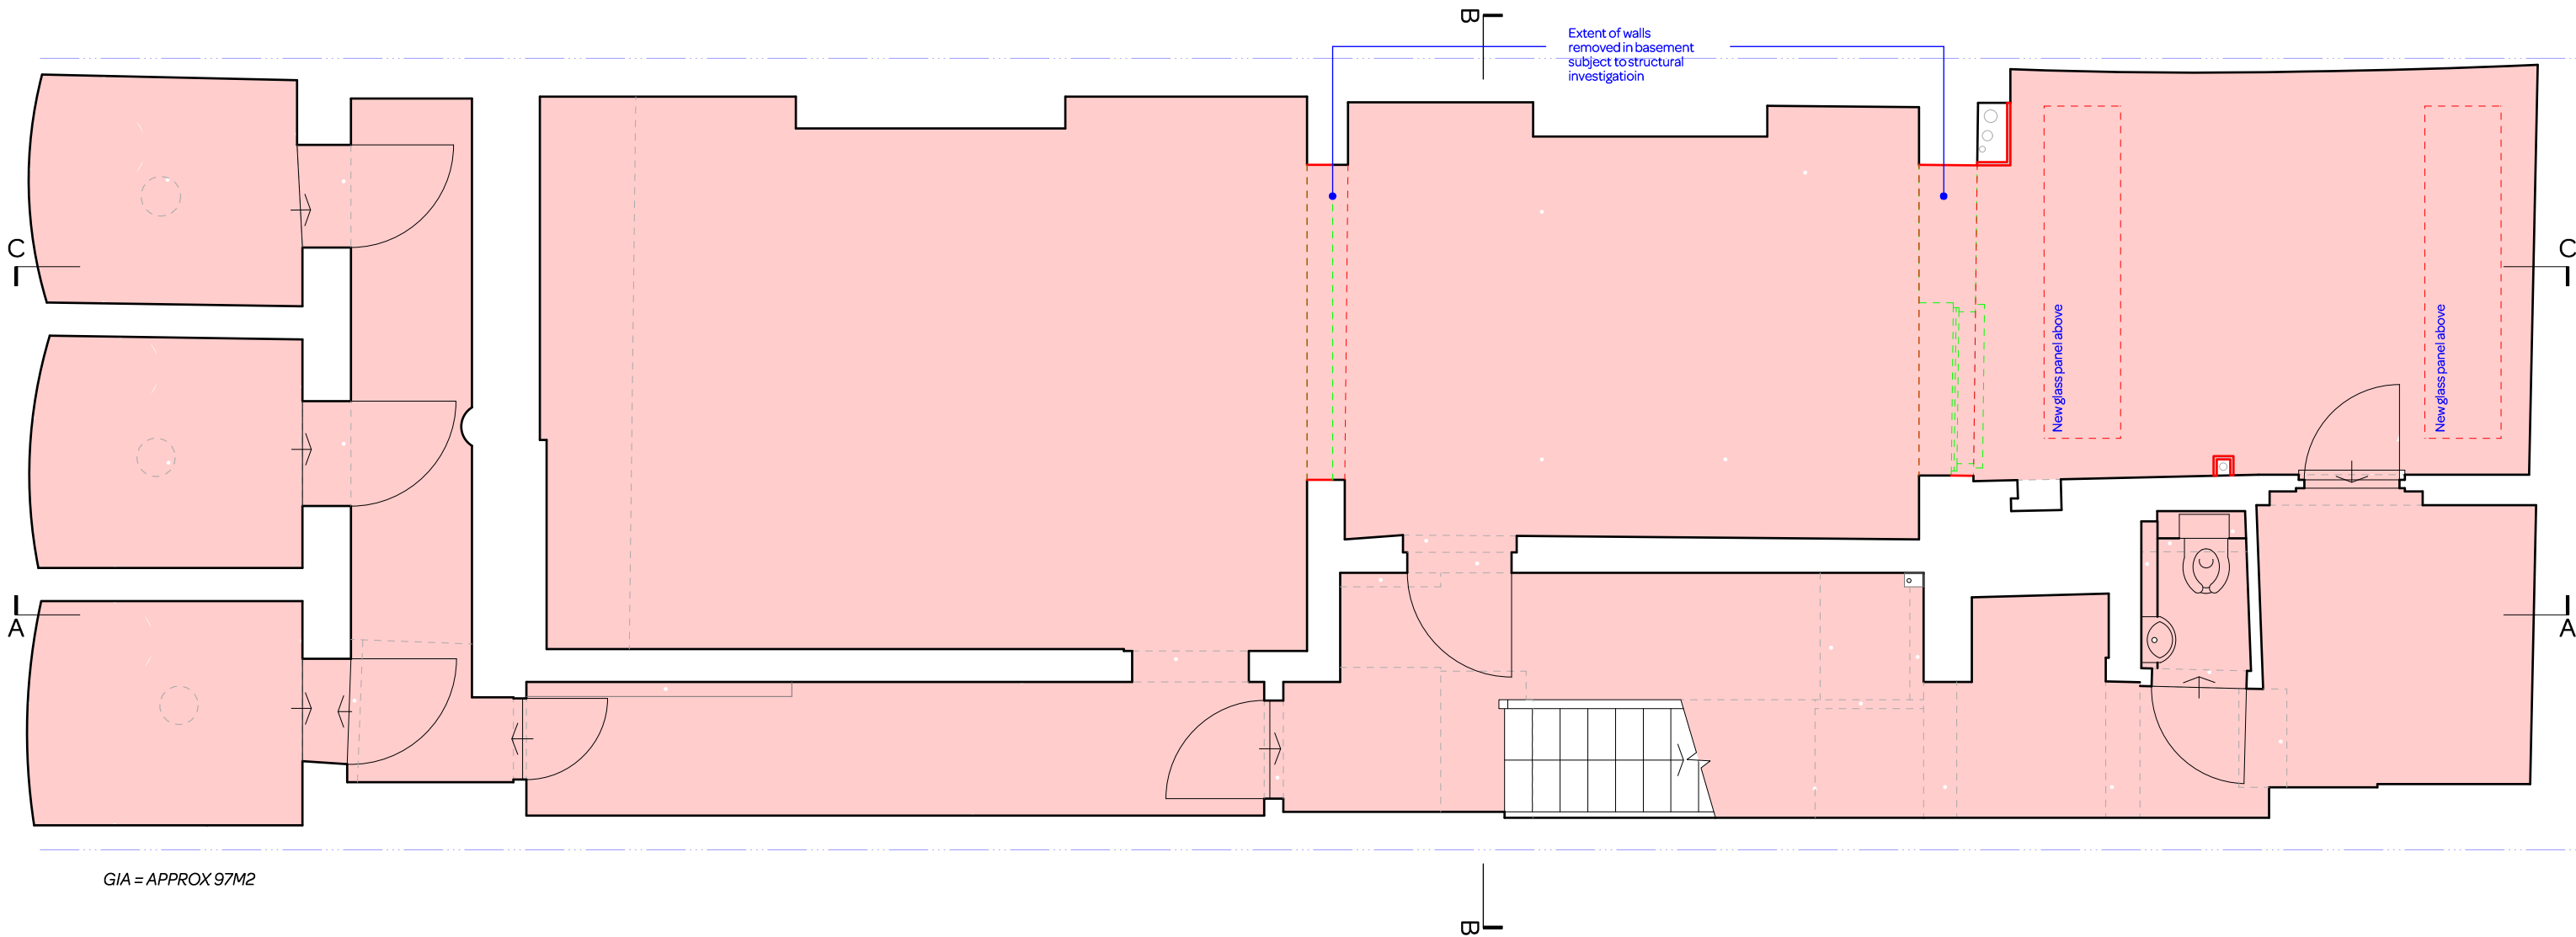

GIA = APPROX 97M2

notes:

**General notes:**  
1. Do not scale drawings. Dimensions govern.  
2. All dimensions are in millimeters unless noted otherwise.  
3. All dimensions shall be verified on site before proceeding with the work.  
4. Square Feet Architects shall be notified in writing of any discrepancies.

**Party Wall Act 1996:**  
Note: If the project progresses onto site without the involvement of Square Feet Architects the Client must seek advice prior to commencement of the planned works as detailed on the drawings to establish whether the works fall within the scope of the Act which required adjoining property owners to be served with a statutory notice.

**C.D.M. Regulations 2015:**  
These drawings have been produced for the purpose of applying for Planning and Building Regulations only. If the project progresses on to site without the involvement of Square Feet Architects, the client and contractor must ensure that they fulfil the duties in respect of the Construction (Design and Management) Regulations 2015. If advice is required please do not hesitate to contact Square Feet Architects.

**KEY**  
black lines existing  
green lines to be demolished  
red lines proposed


revision:

|  |  |  |
|--|--|--|
|  |  |  |
|  |  |  |
A : 95 Bell St, London, NW1 6TL  
T : 0207 431 4500  
E : studio@squarefeetarchitects.co.uk  
W : www.squarefeetarchitects.co.uk

|   |                   |
|---|-------------------|
| drawing title:<br><b>PROPOSED Basement Plan</b> |                   |
| client:<br>36EL LTD.                            |                   |
| project:<br><b>36 Engels Lane, London, NW3</b>  |                   |
| date:<br>JAN 21                                 | scale:<br>1:50@A3 |
| drawing number:<br><b>2017_L_020</b>            | revision:         |

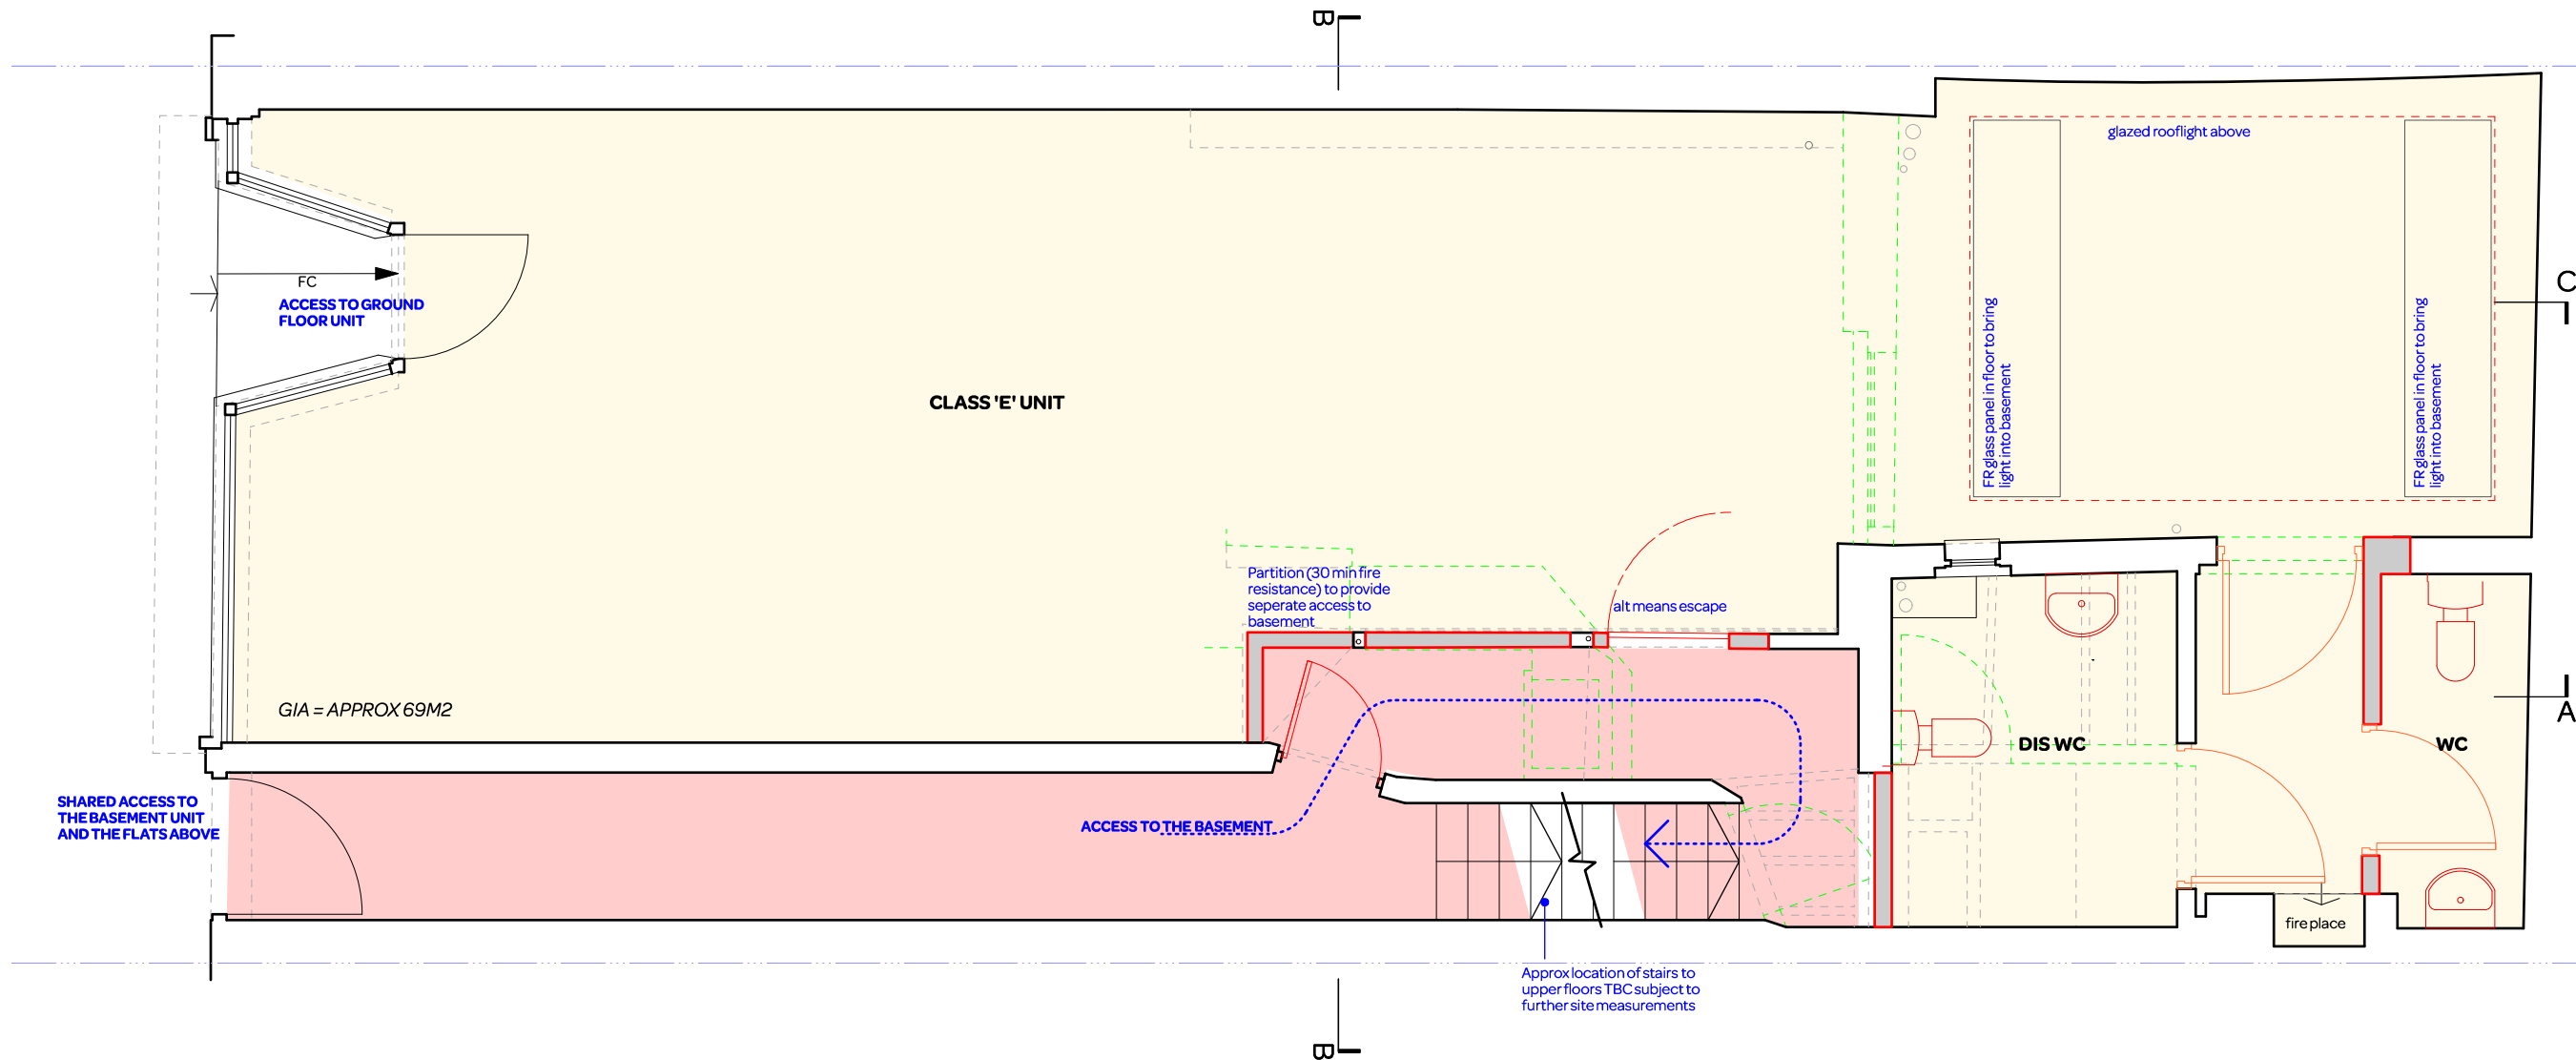

notes:

**General notes:**  
1. Do not scale drawings. Dimensions govern.  
2. All dimensions are in millimeters unless noted otherwise.  
3. All dimensions shall be verified on site before proceeding with the work.  
4. Square Feet Architects shall be notified in writing of any discrepancies.

**Party Wall Act 1996:**  
Note: If the project progresses onto site without the involvement of Square Feet Architects the Client must seek advice prior to commencement of the planned works as detailed on the drawings to establish whether the works fall within the scope of the Act which required adjoining property owners to be served with a statutory notice.

**C.D.M. Regulations 2015:**  
These drawings have been produced for the purpose of applying for Planning and Building Regulations only. If the project progresses on to site without the involvement of Square Feet Architects, the client and contractor must ensure that they fulfil the duties in respect of the Construction (Design and Management) Regulations 2015. If advice is required please do not hesitate to contact Square Feet Architects.

**KEY**  
black lines existing  
green lines to be demolished  
red lines proposed

revision:

|  |  |  |
|--|--|--|
|  |  |  |
|  |  |  |
A : 95 Bell St, London, NW1 6TL  
T : 0207 431 4500  
E : studio@squarefeetarchitects.co.uk  
W : www.squarefeetarchitects.co.uk

drawing title:  
**PROPOSED Ground Floor Plan**

client:  
36EL LTD.


project:  
**36 Englands Lane, London, NW3**

date:  
JAN 21

scale:  
1:50@A3

drawing number:  
**2017\_L\_021**

revision:

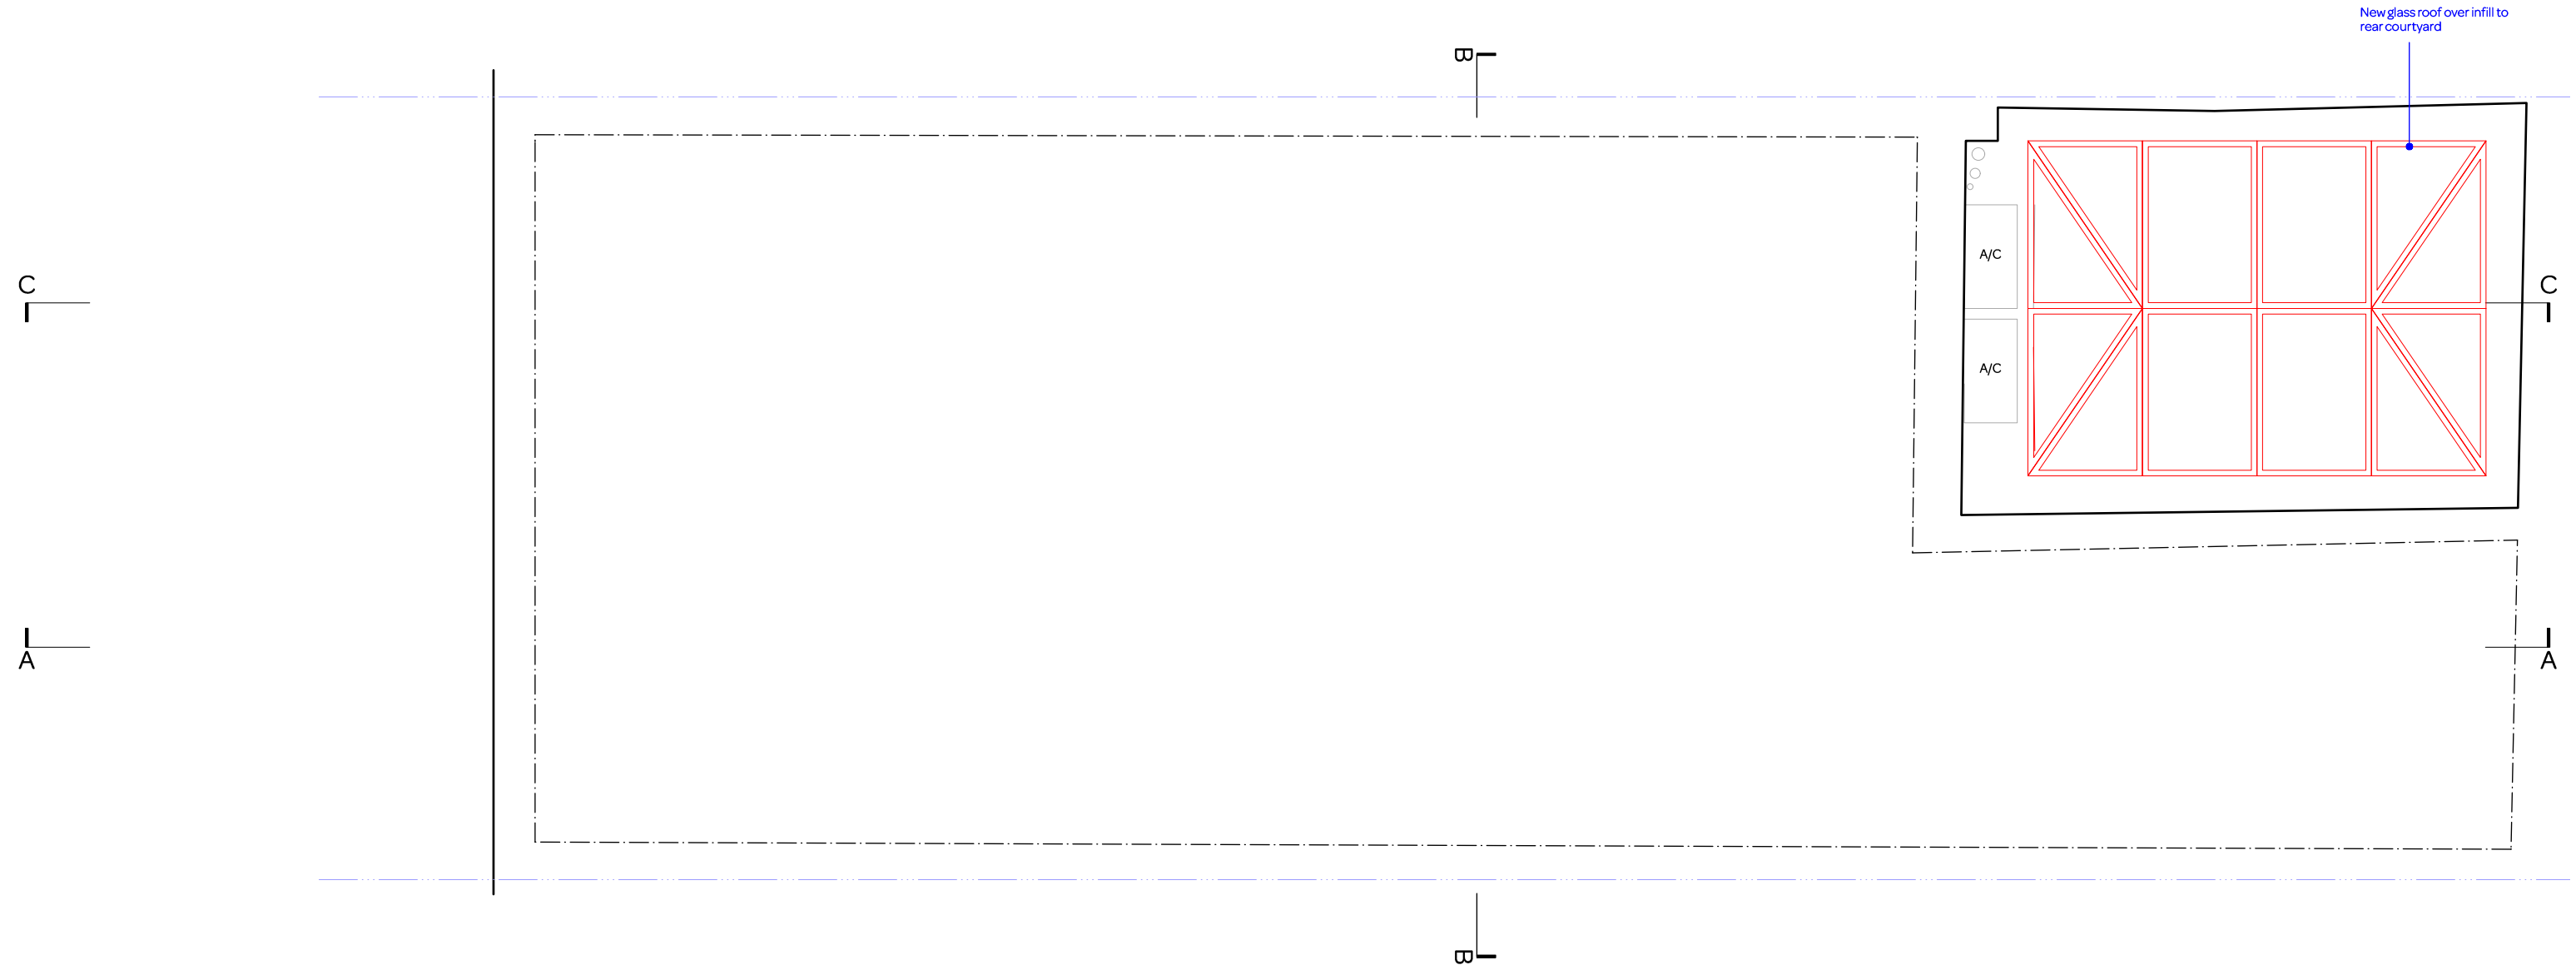

notes:

**General notes:**  
1. Do not scale drawings. Dimensions govern.  
2. All dimensions are in millimeters unless noted otherwise.  
3. All dimensions shall be verified on site before proceeding with the work.  
4. Square Feet Architects shall be notified in writing of any discrepancies.

**Party Wall Act 1996:**  
Note: If the project progresses onto site without the involvement of Square Feet Architects the Client must seek advice prior to commencement of the planned works as detailed on the drawings to establish whether the works fall within the scope of the Act which required adjoining property owners to be served with a statutory notice.

**C.D.M. Regulations 2015:**  
These drawings have been produced for the purpose of applying for Planning and Building Regulations only. If the project progresses on to site without the involvement of Square Feet Architects, the client and contractor must ensure that they fulfil the duties in respect of the Construction (Design and Management) Regulations 2015. If advice is required please do not hesitate to contact Square Feet Architects.

**KEY**  
[black lines] existing  
[green lines] to be demolished  
[red lines] proposed

revision:

|  |  |  |
|--|--|--|
|  |  |  |
|  |  |  |
A : 95 Bell St, London, NW1 6TL  
T : 0207 431 4500  
E : studio@squarefeetarchitects.co.uk  
W : www.squarefeetarchitects.co.uk

|  |                   |
|--|-------------------|
| drawing title:<br><b>PROPOSED First Floor Plan</b> |                   |
| client:<br>36EL LTD.                               |                   |
| project:<br><b>36 Englands Lane, London, NW3</b>   |                   |
| date:<br>JAN 21                                    | scale:<br>1:50@A3 |
| drawing number:<br><b>2017_L_022</b>               | revision:         |





UNCHANGED BY THE PROPOSALS

|  |  |   |  |  |  |   |  |
|--|--|---|--|--|--|---|--|
| notes:   |  | revision:   |  | <div><div></div><div><div>SQUARE FEET</div><div>ARCHITECTS</div></div></div> <div><div>A : 95 Bell St, London, NW1 6TL</div><div>T : 0207 431 4500</div><div>E : studio@squarefeetarchitects.co.uk</div><div>W : www.squarefeetarchitects.co.uk</div></div> |  | <div><div>drawing title:</div><div>PROPOSED Front Elevation</div></div> <div><div>client:</div><div>36EL LTD.</div></div> <div><div>project:</div><div>36 Englands Lane, London, NW3</div></div> <div><div>date:</div><div></div></div> <div><div>scale:</div><div></div></div> <div><div>drawing number:</div><div>2017_L_025</div></div> <div><div>revision:</div><div></div></div> |  |
| <p><b>General notes:</b></p> <p>1. Do not scale drawings. Dimensions govern.</p> <p>2. All dimensions are in millimeters unless noted otherwise.</p> <p>3. All dimensions shall be verified on site before proceeding with the work.</p> <p>4. Square Feet Architects shall be notified in writing of any discrepancies.</p> <p><b>Party Wall Act 1996:</b></p> <p>Note: If the project progresses onto site without the involvement of Square Feet Architects the Client must seek advice prior to commencement of the planned works as detailed on the drawings to establish whether the works fall within the scope of the Act which required adjoining property owners to be served with a statutory notice.</p> |  | <p><b>CDM Regulations 2015:</b></p> <p>These drawings have been produced for the purpose of applying for Planning and Building Regulations only. If the project progresses on to site without the involvement of Square Feet Architects, the client and contractor must ensure that they fulfil the duties in respect of the Construction (Design and Management) Regulations 2015. If advice is required please do not hesitate to contact Square Feet Architects.</p> |  | <p><b>KEY</b></p> <div><div>Black lines</div><div>existing</div></div> <div><div>green lines</div><div>to be demolished</div></div> <div><div>red lines</div><div>proposed</div></div>   |  |   |  |

