
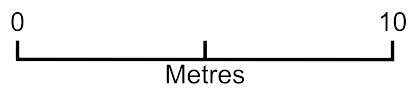


Randolph Street Site plan

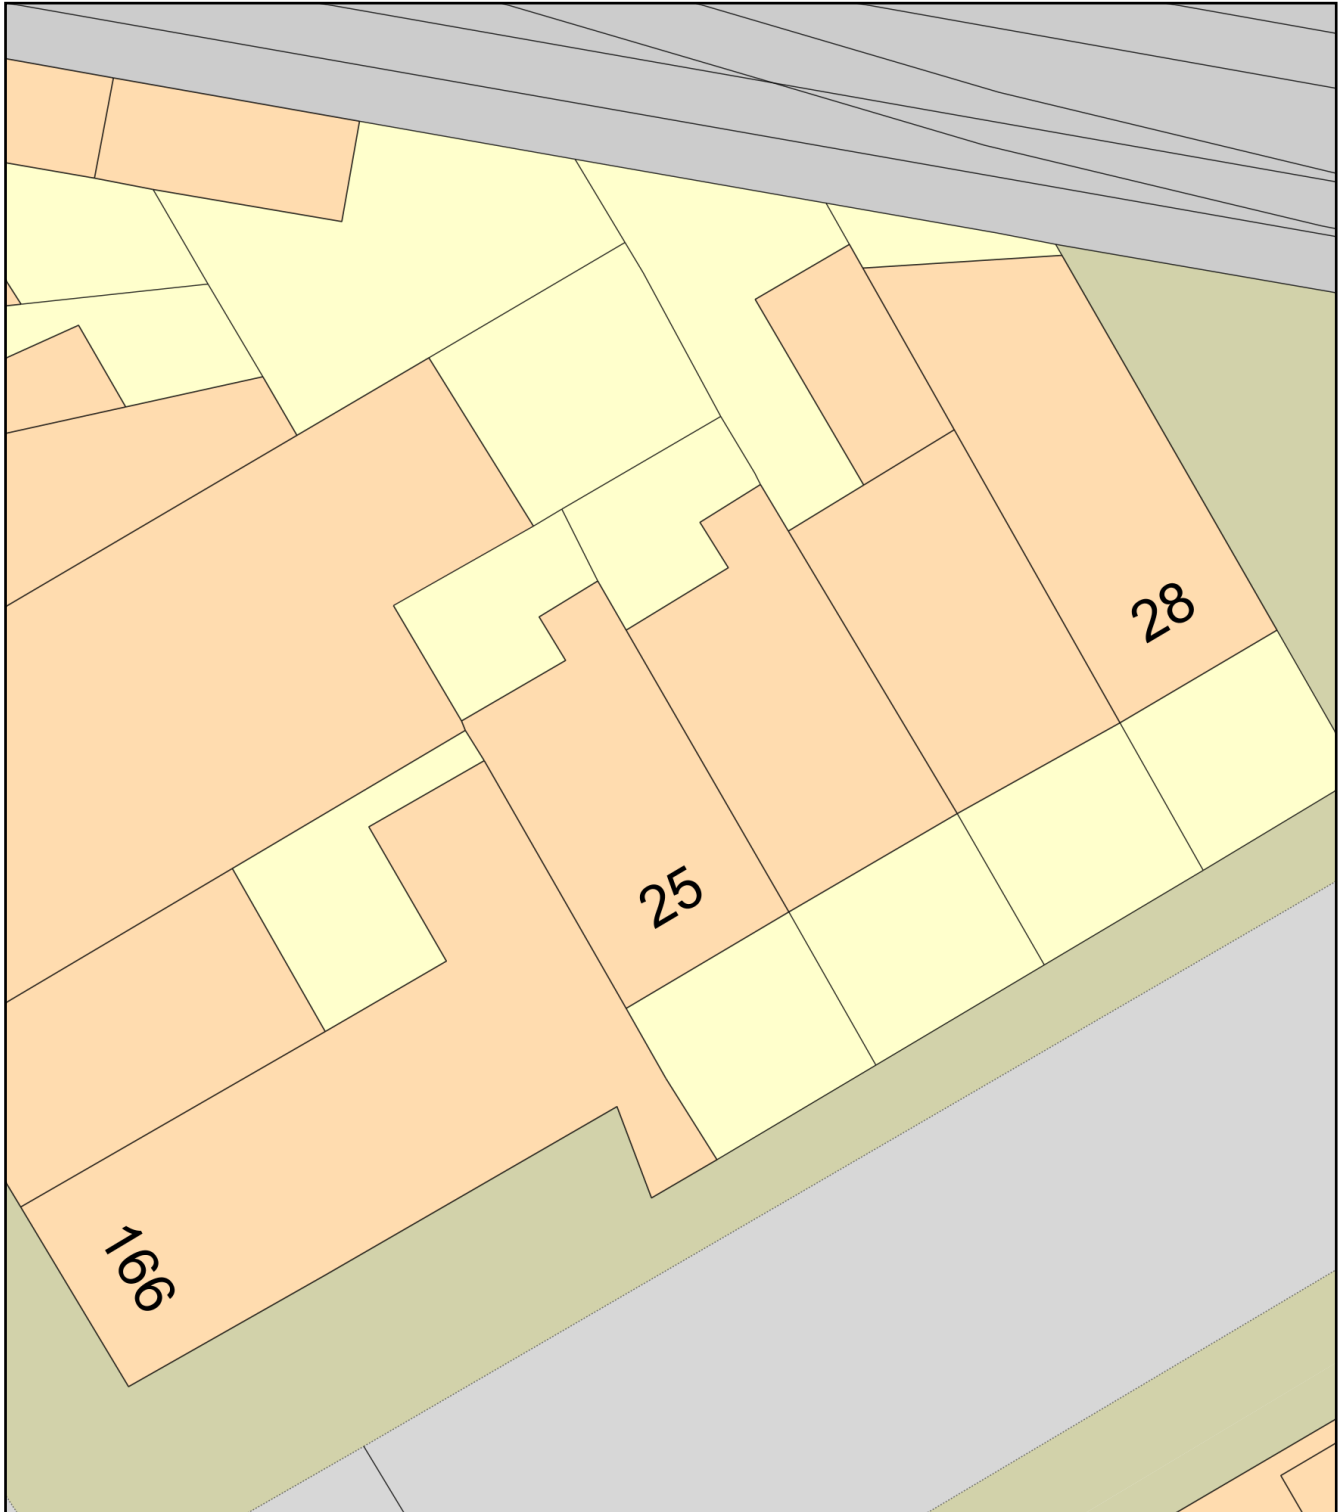

Plan Produced for: John Garlick

Date Produced: 15 Oct 2020

Plan Reference Number: TQRQM20289125119187

Scale: 1:200 @ A4