


Site Plan- Advertisement

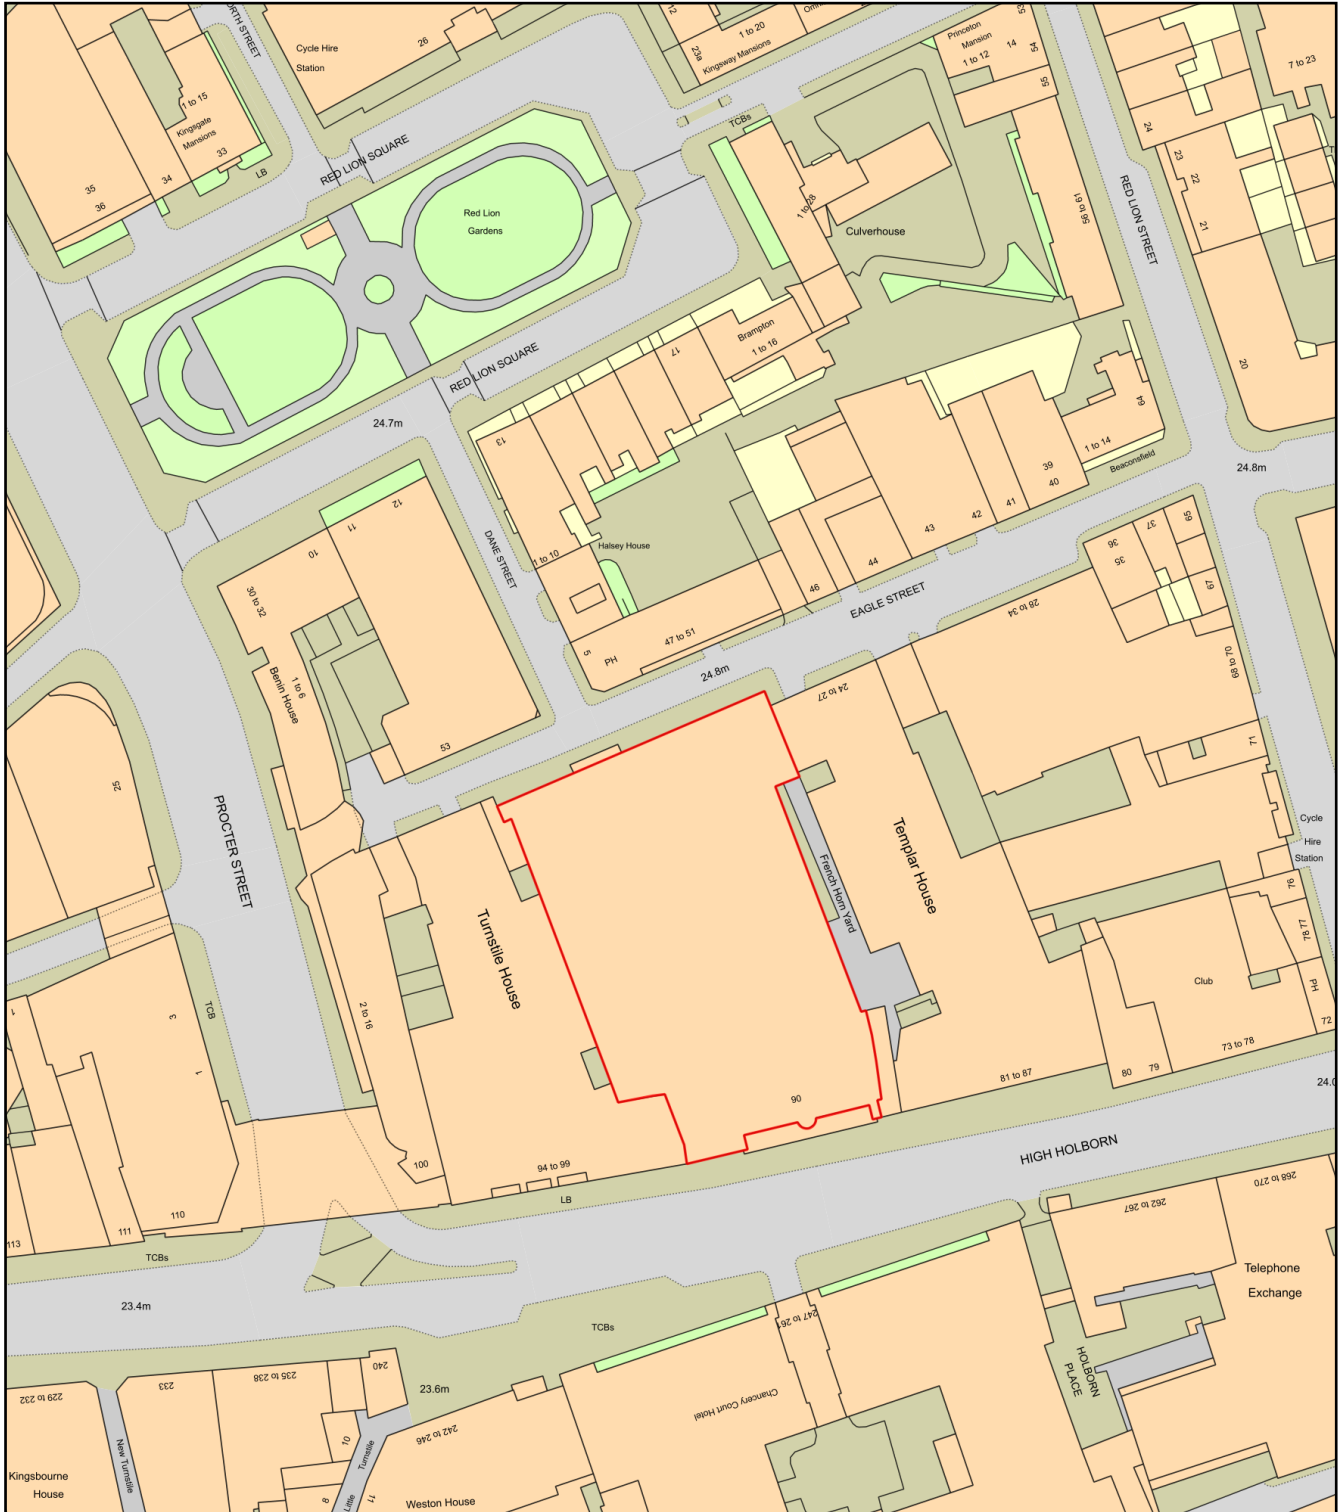

0 50
Metres



Plan Produced for: Quinn Emanuel

Date Produced: 17 Mar 2021

Plan Reference Number: TQRQM21076145804817

Scale: 1:1250 @ A4