


Site Plan- Advertisement Consent

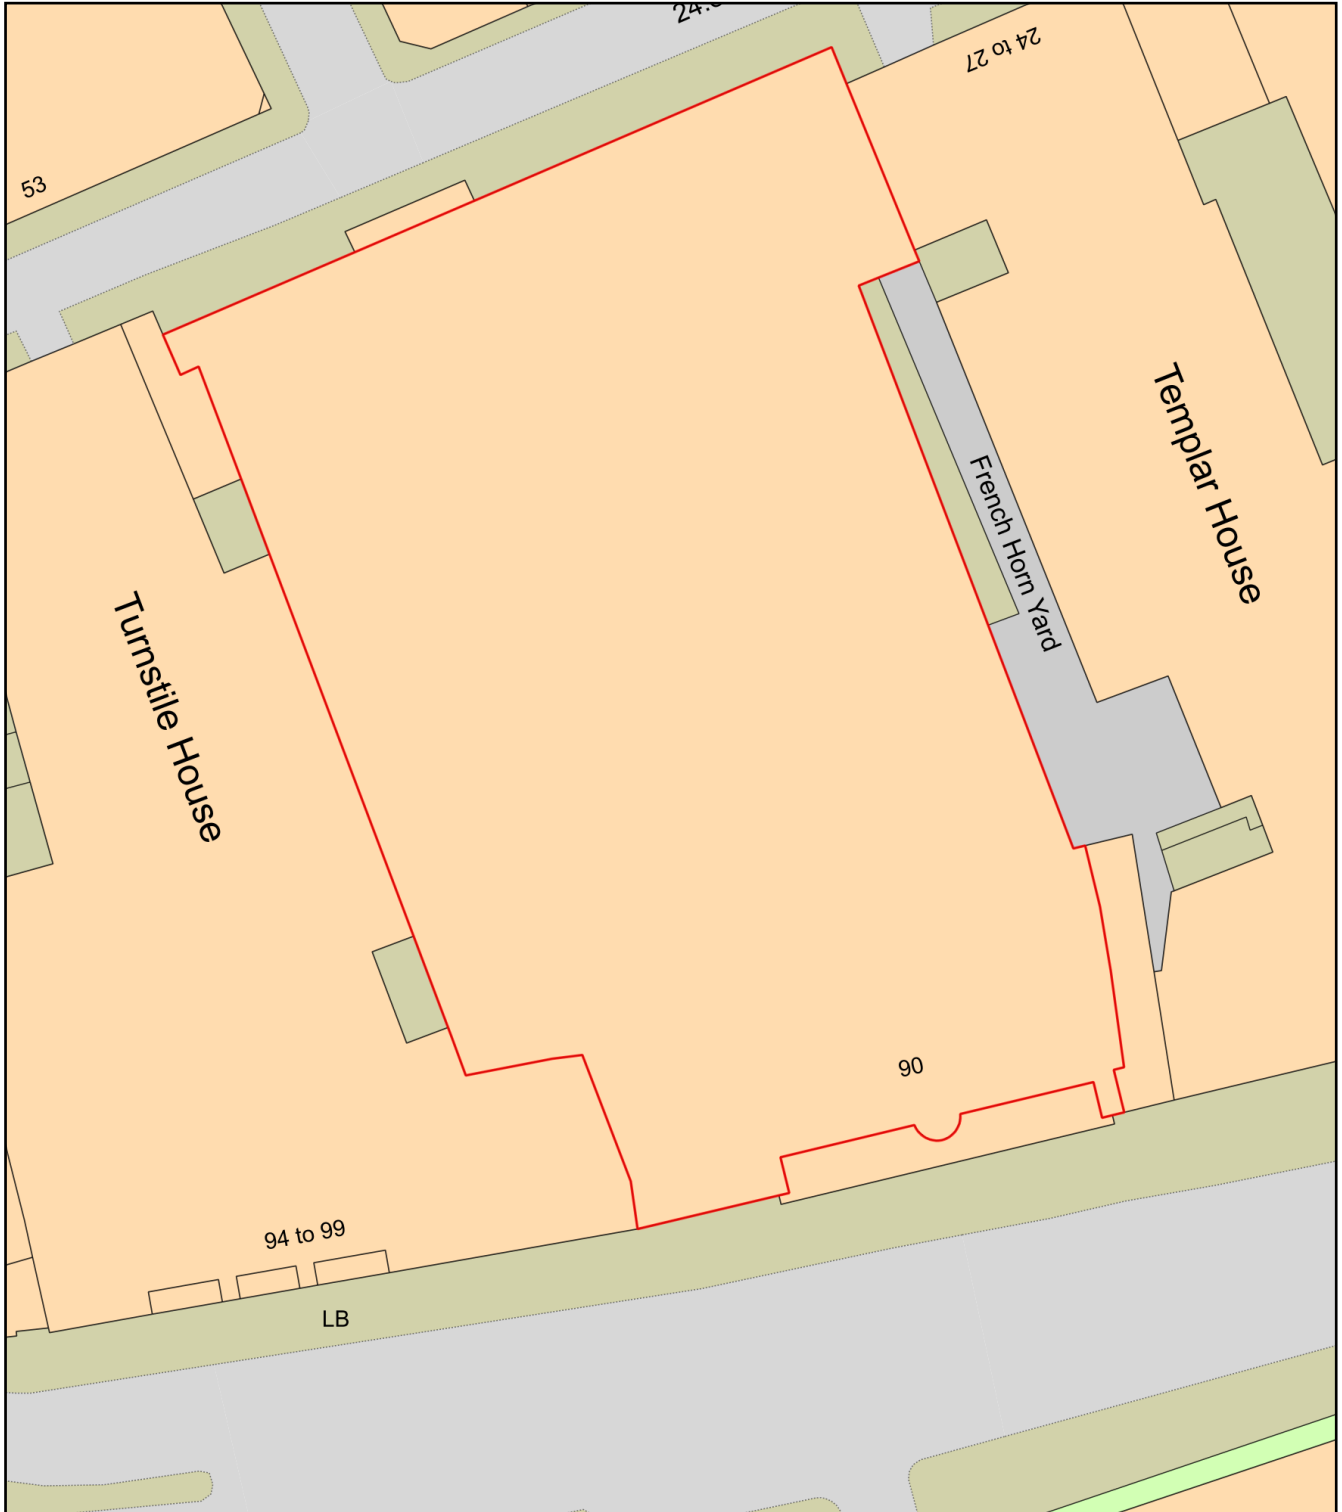

Plan Produced for: Quinn Emanuel

Date Produced: 17 Mar 2021

Plan Reference Number: TQRQM21076151215444

Scale: 1:500 @ A4