


Note
ALL DIMENSIONS TO BE VERIFIED ON SITE BEFORE SETTING OUT OR MAKING ANY SHOP DRAWINGS. THIS DRAWING IS TO BE READ IN CONJUNCTION WITH THE CONSULTANT ENGINEER'S SPECIFICATION.

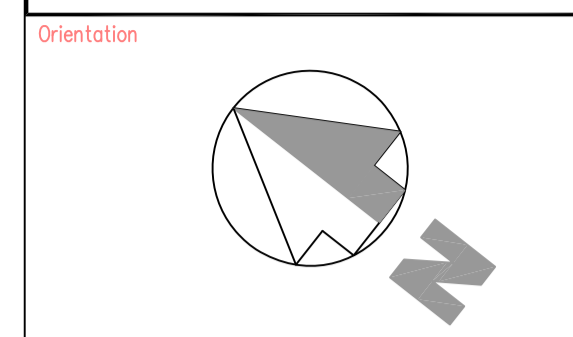


ref./date	REVISIONS
PT 29.01.21	PRE-TENDER ISSUE
T 22.02.21	TENDER ISSUE
T1 15.03.21	TENDER ISSUE, GA's UPDATED

WORK STAGE 2

KUT LLP
First Floor
2E Berol House
25 Ashley Road
London
N17 9LJ
Tel: +44(0)20 8348 5171
Fax: +44(0)20 8340 8926
Email: tkp@kut.co.uk
Web: www.kut.co.uk

**ROOF PLAN
ELECTRICAL SERVICES
LIGHTING & POWER**

Project
55 CUMBERLAND TERRACE
CAMDEN, LONDON
NW1 4HJ

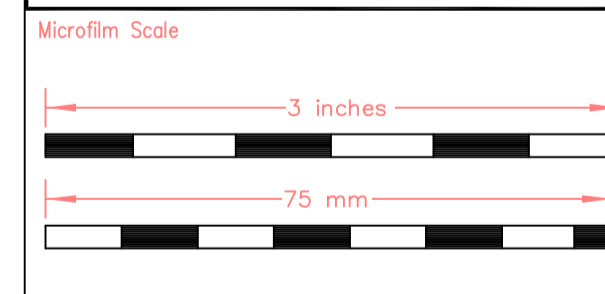


Architect
COLLETT-ZARZYCKI Ltd
Fernhead Studios, 2B
Fernhead Road, London W9 3ET
Tel: +44(0)20 8969 6967
email: mail@czltd.co.uk

Scale	A1@1:50	Drawn	AL
Date	Dec 2020	Checked	

Issue
TENDER

Project No.	Services	Dwg No.	Rev.
6618	E	WS2-203	T1

Roof

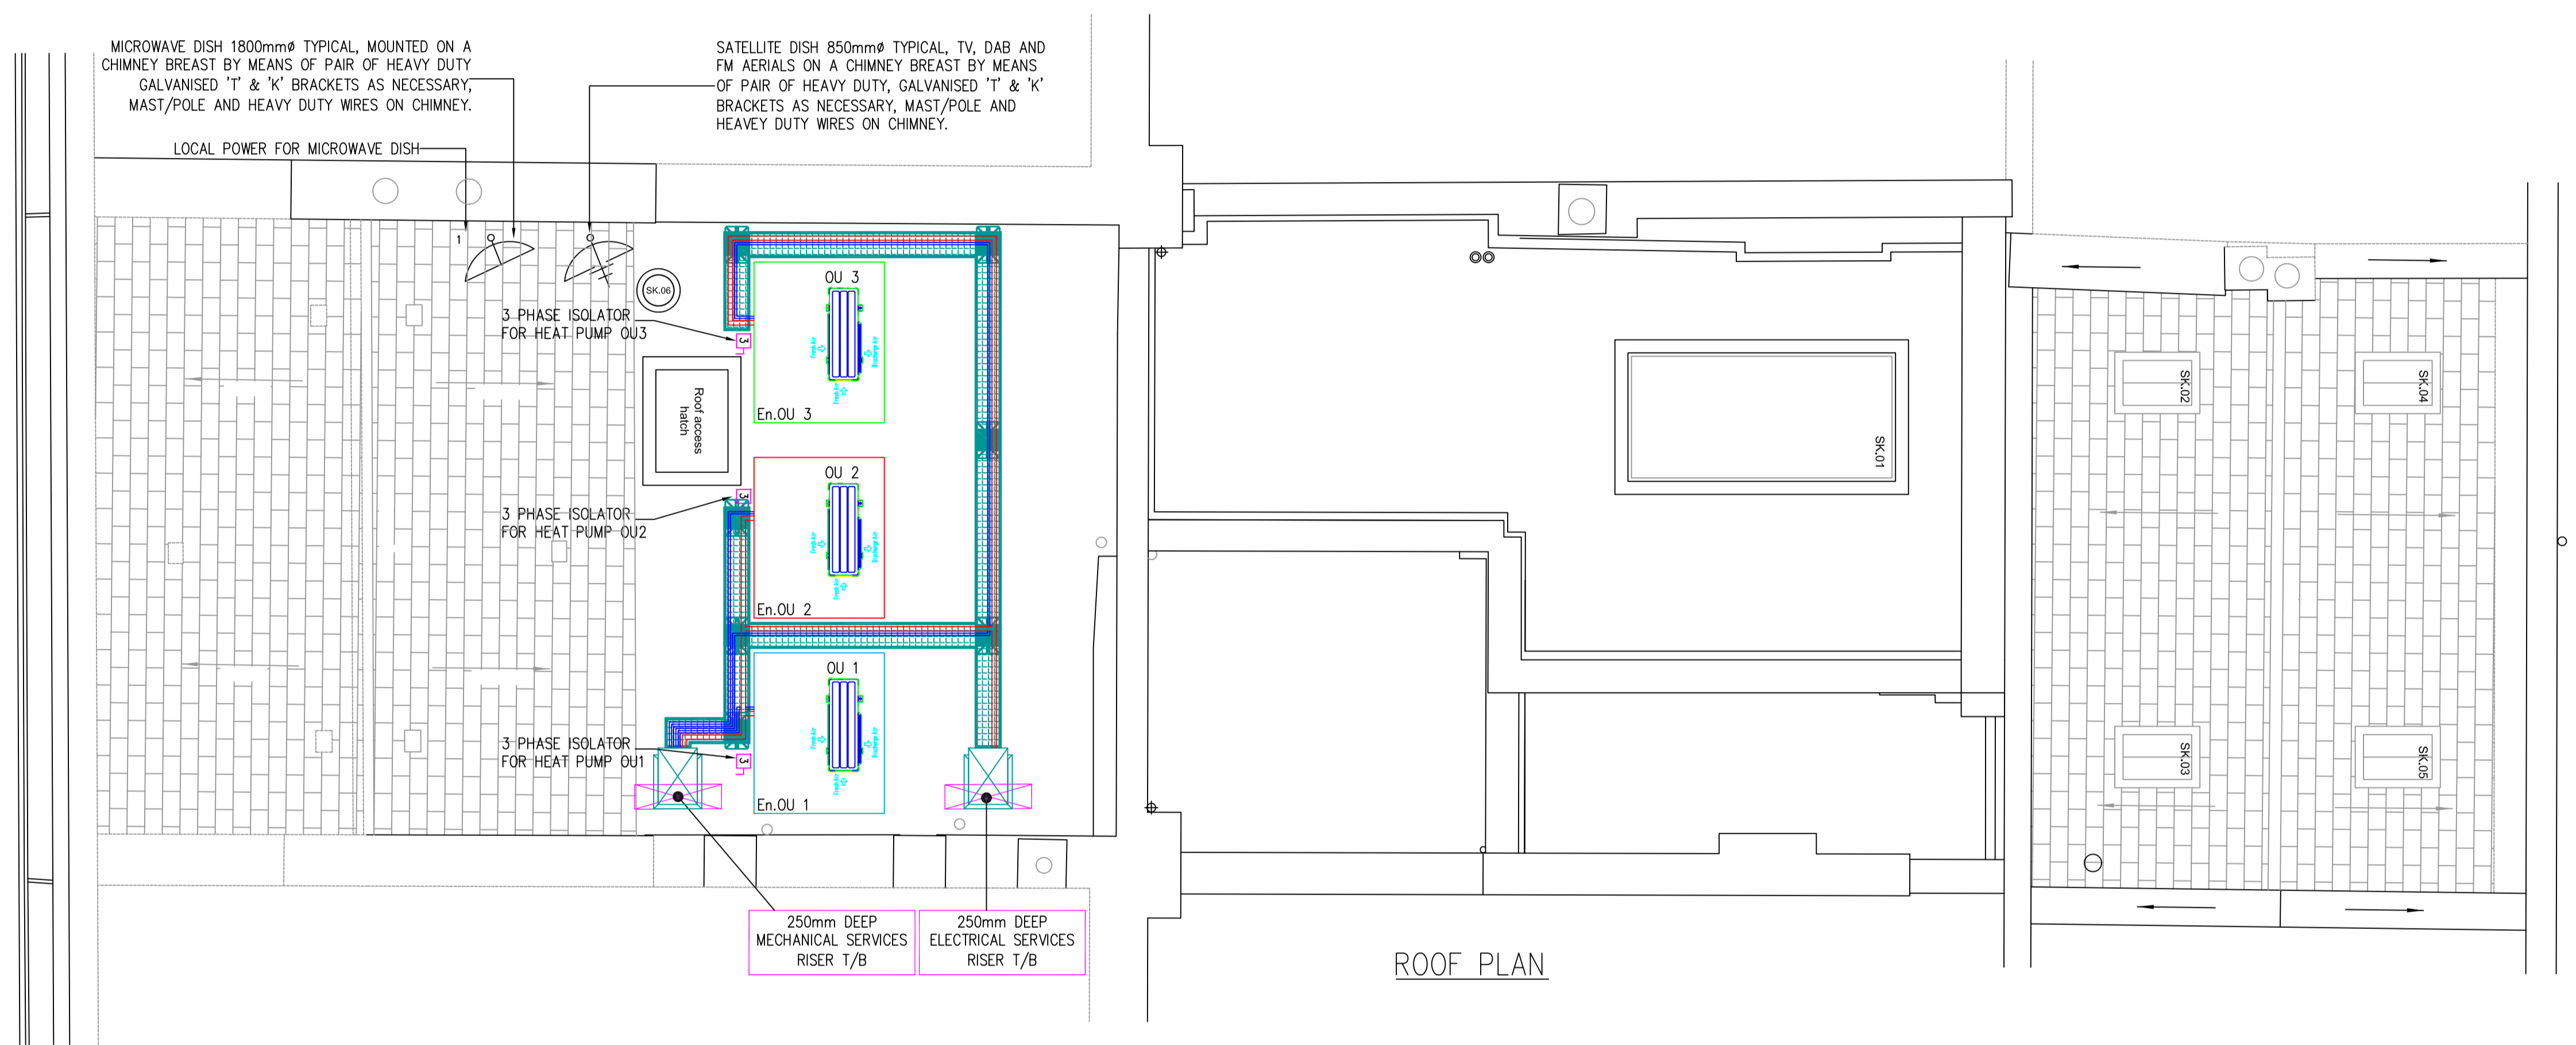

ELECTRICAL KEY			
	Invisible audio speaker in ceiling as per AV consultant		Mains supply smoke detector
	Supply for pendant fitting (Pattress)		Mains supplied heat detector
	Recessed LED spotlight (IP65 rated in wet areas)		Mains supply CO2 detector
	Recessed IP65 LED spotlight in bathroom extract		Single 5amp socket
	Wall lamp		Single 13amp socket
	Wall lamp lower level		Double 5amp socket
	Reading light with switch		Double 13amp socket
	External wall lamp		Double 13amp socket with integral USB charger
	Bulkhead fitting		External socket with remote switch
	Fibre optics bespoke arched lighting system		Oven socket with remote switch
	LED tape light		Appliance socket with remote switch
	Picture light		Shaver socket
	LED tape light with door switch on PIR		Room thermostat
	Light Switch		Electrical heated towel rail
	Distribution Board		Towel rail isolator
	Cat6/RJ45 socket (Data point) as per AV consultant		TV/Sat socket as per AV consultant
	Speaker as per AV consultant		Subwoofer as per AV consultant
	Control Panel house system (Integral entry phone system)		AV cupboard
	Entry phone - external handset		Alarm connectors on external doors by specialist
	Viper connectors on external fenestrations by specialist		PIR sensor connected to alarm system by specialist
	Alarm sounder by specialist		Alarm keypad by specialist
	Door bell by specialist		Camera
	Window Treatment (two cables, blinds and curtains)		Panic Button

LEGEND		ABBREVIATION		NOTES
	Distribution Board	GS1	GRID SWITCH TO CONTROL:	
	Flexible connection unit	TR	TOWEL RAIL	
	Fused Connection Unit	UH	WET UNDERFLOOR HEATING MANIFOLD	
	Single Phase Isolator	MVHR	MECHANICAL VENT HEAT RECOVERY	
	3 Phase Isolator	HL	HIGH LEVEL	
	GRID SWITCH TO CONTROL:	CV	CEILING VOID	
	TUMBLE DRYER	LL	LOW LEVEL	
	WASHING MACHINE	MD	MIRROR DEMISTER	
	FRIDGE	EUH	ELECTRIC HEATING MANIFOLD	
	FRIDGE/FREEZER	MEV	MECHANICAL VENT HEAT RECOVERY	
	MICROWAVE			
	12W SURFACE MOUNTED LED LUMINAIRE	WIFI	WIRELESS ACCESS POINT	
	ANTI-FROST ELECTRIC PANEL HEATER			

- THIS DRAWING SHALL BE READ IN CONJUNCTION WITH MECHANICAL, STRUCTURAL AND ARCHITECTURAL DRAWINGS FOR FULL COORDINATION.
- REFER TO DISTRIBUTION BOARD SCHEDULE IN THE SPECIFICATION FOR DETAILED CIRCUIT INFORMATION.
- POWER SUPPLY LOCATIONS ARE INDICATIVE ONLY FOR ALL MECHANICAL EQUIPMENT. REFER TO MECHANICAL DRAWING FOR EXACT POSITION OF EQUIPMENT.
- UN-SWITCHED FUSED CONNECTION UNIT FOR INTRUDER ALARM, LOCATION IS INDICATIVE ONLY, TO BE INSTALLED AT FINAL POSITION OF INTRUDER ALARM PANEL.
- THE VIRGIN MEDIA INTAKE POSITION IS INDICATIVE ONLY. FINAL LOCATION TO BE AGREED ON SITE.
- THE ELECTRICAL CONTRACTOR SHALL PROVIDE FUSED CONNECTION UNITS FOR ALL LIGHTING WITHIN FIXED JOINERY