


56 South Hill Park Site Plan

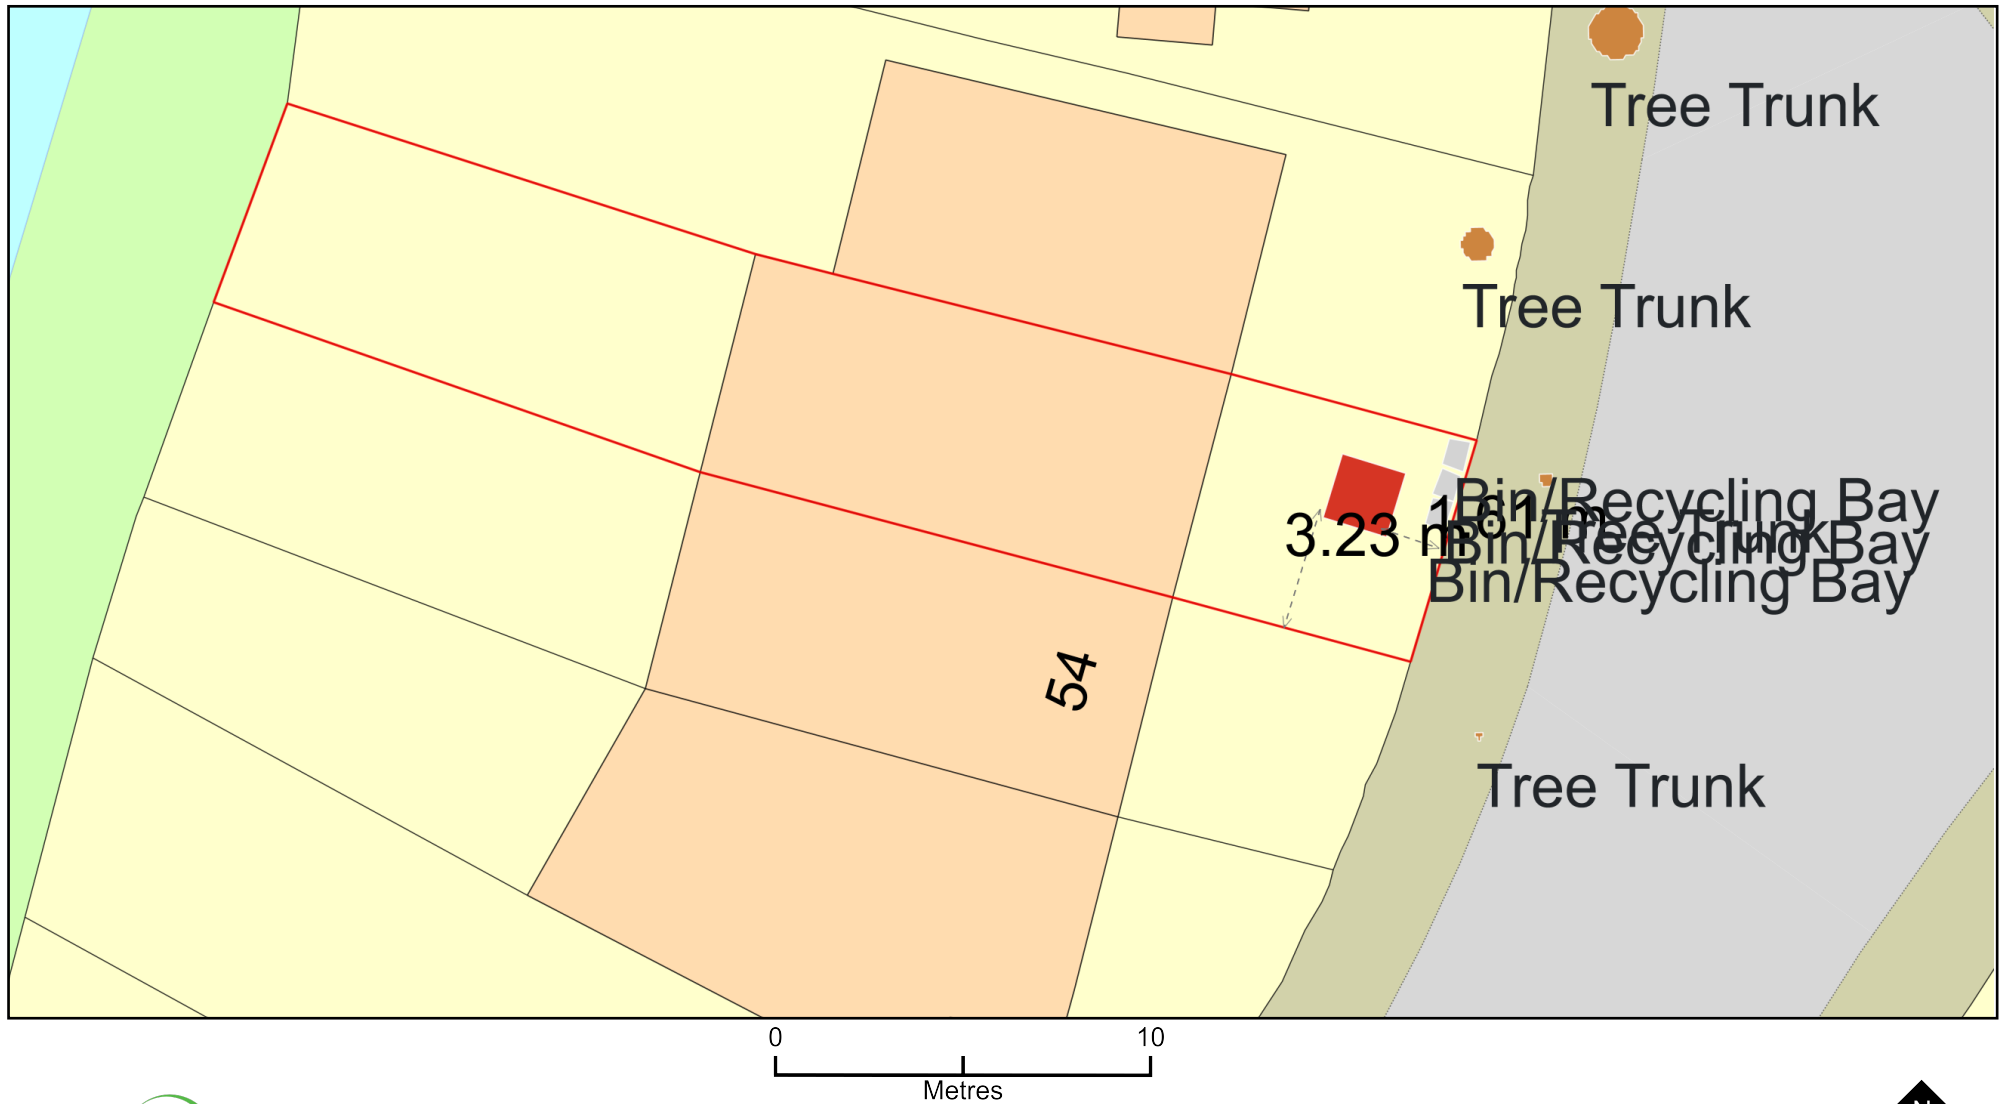

Plan Produced for: Hannah Chambers/Jeremy

Date Produced: 01 Apr 2021

Plan Reference Number: TQRQM21091125023886

Scale: 1:200 @ A4

© Crown copyright and database rights 2021 OS 100042766