


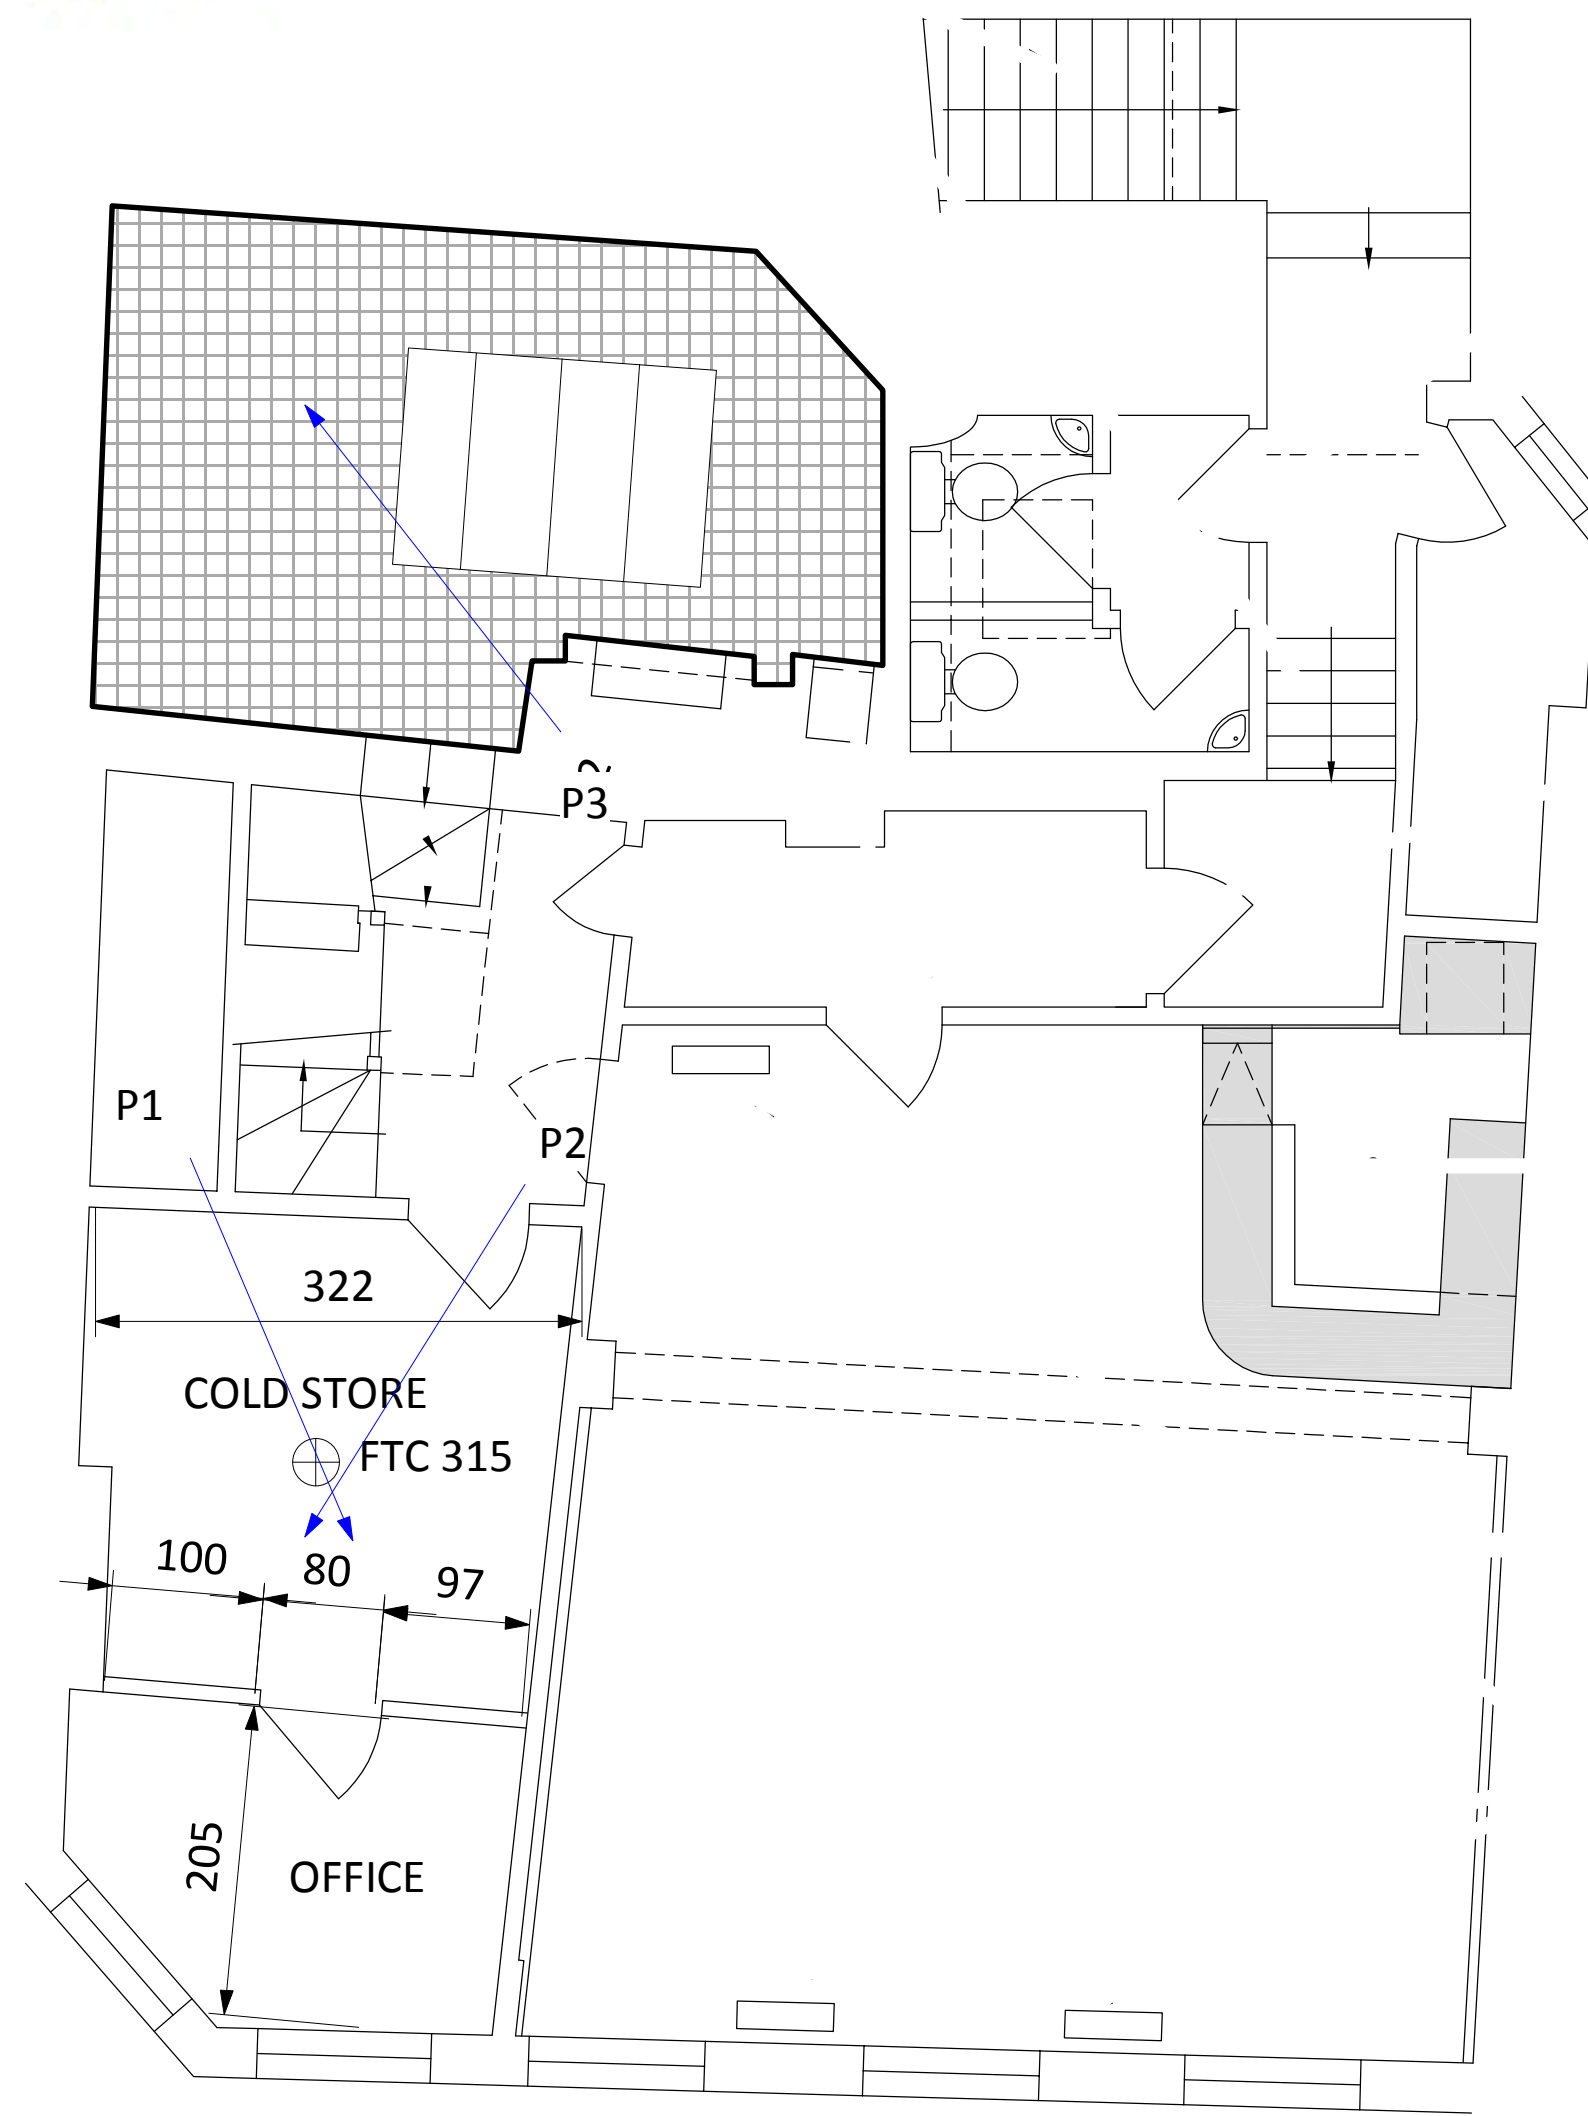



P3



PROPOSED CONDENSER UNITS

1 No
OPTIMA SL
MSYM012
103X44X70 cm


1 No
OPTIMA SL
LSQM074
109X46.5X69 cm

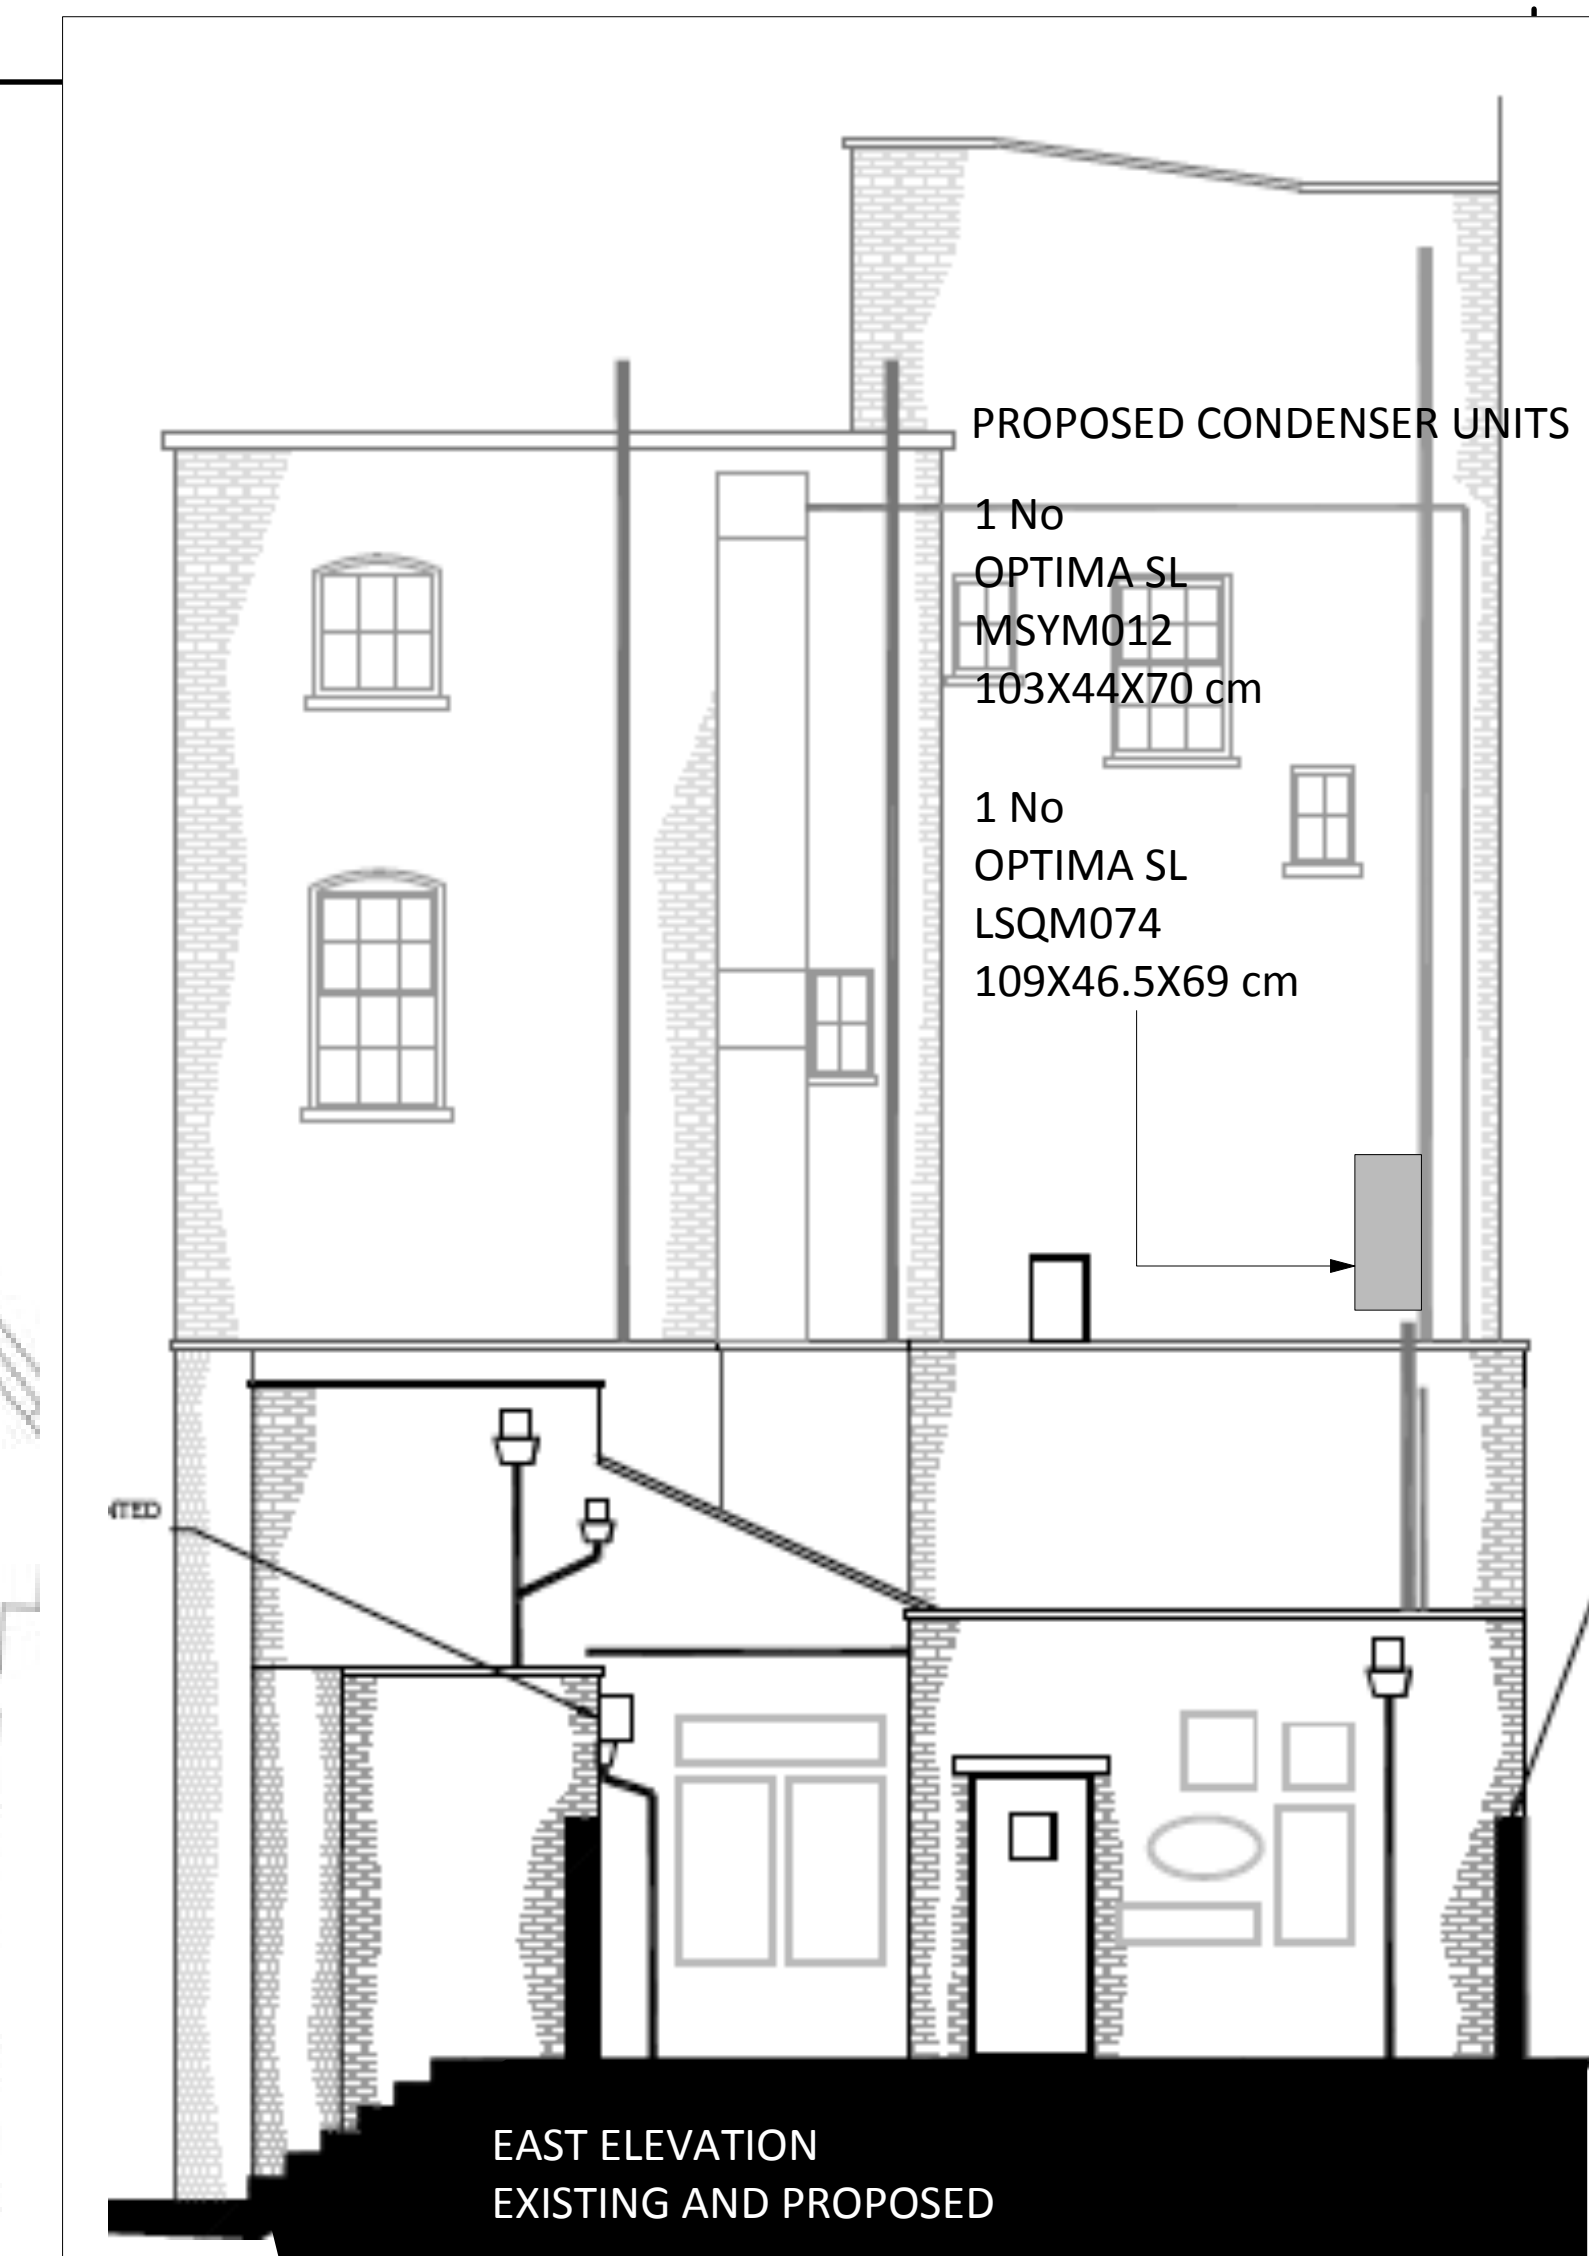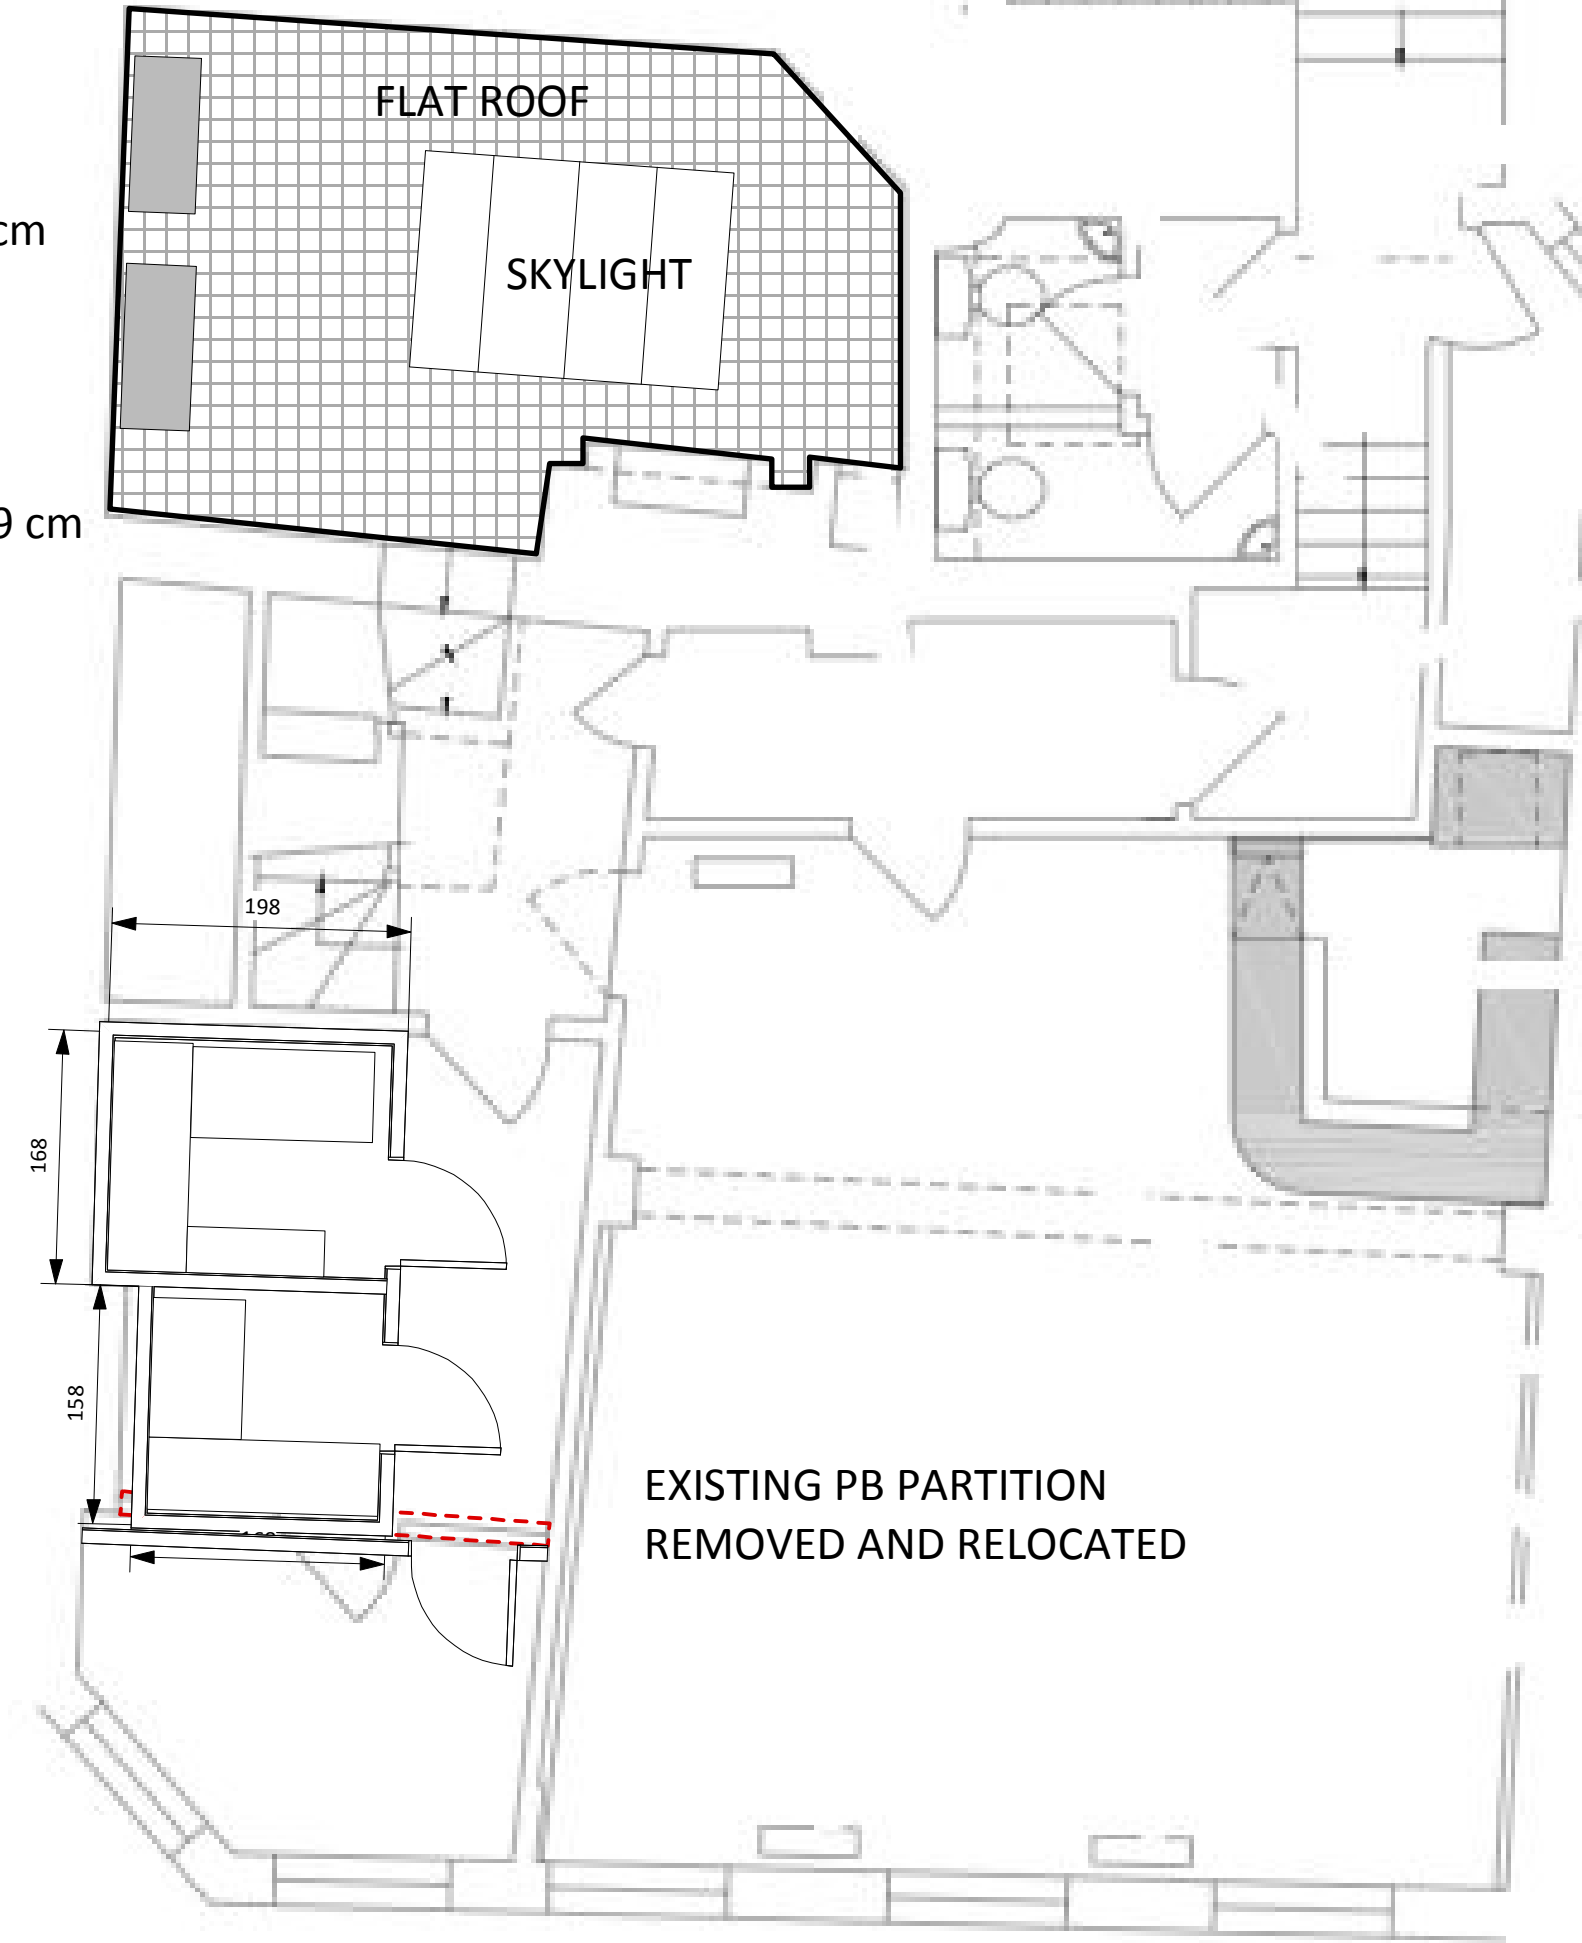

PROPOSED CONDENSER UNITS

1 No
OPTIMA SL
MSYM012
103X44X70 cm

1 No
OPTIMA SL
LSQM074
109X46.5X69 cm

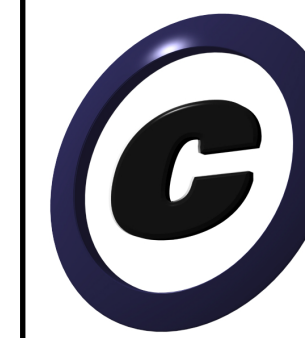

Craig Mof fit Architects and Design Ltd
HIGH STREET
GREAT DODDINGTON
NORTHANTS
NN29 7TQ
tel - 02074944888
e - cma@craigmof fitarchitects.com
w - www.craigmof fitarchitects.com

Product on Title

THE LAMB
LAMBS CONDUIT STREET,
WC1N 3LZ

Drawing Title

EXISTING AND PROPOSED
FIRST FLOOR PLAN

Designer	Director CMA
Drawn By	Scale 1:50 @ A1
Venue	Drawing No.
Date NOV 2020	TL-PLAPP-2021-001
CAD File Name 911/PL	TL PLAPP-2021



P1



P2