


3G / 4G Antenna ID	Existing 3G Bearing
uA1	330°
uB1	90°
uC1	210°

1. ALL DIMENSIONS IN MM UNLESS OTHERWISE NOTED.

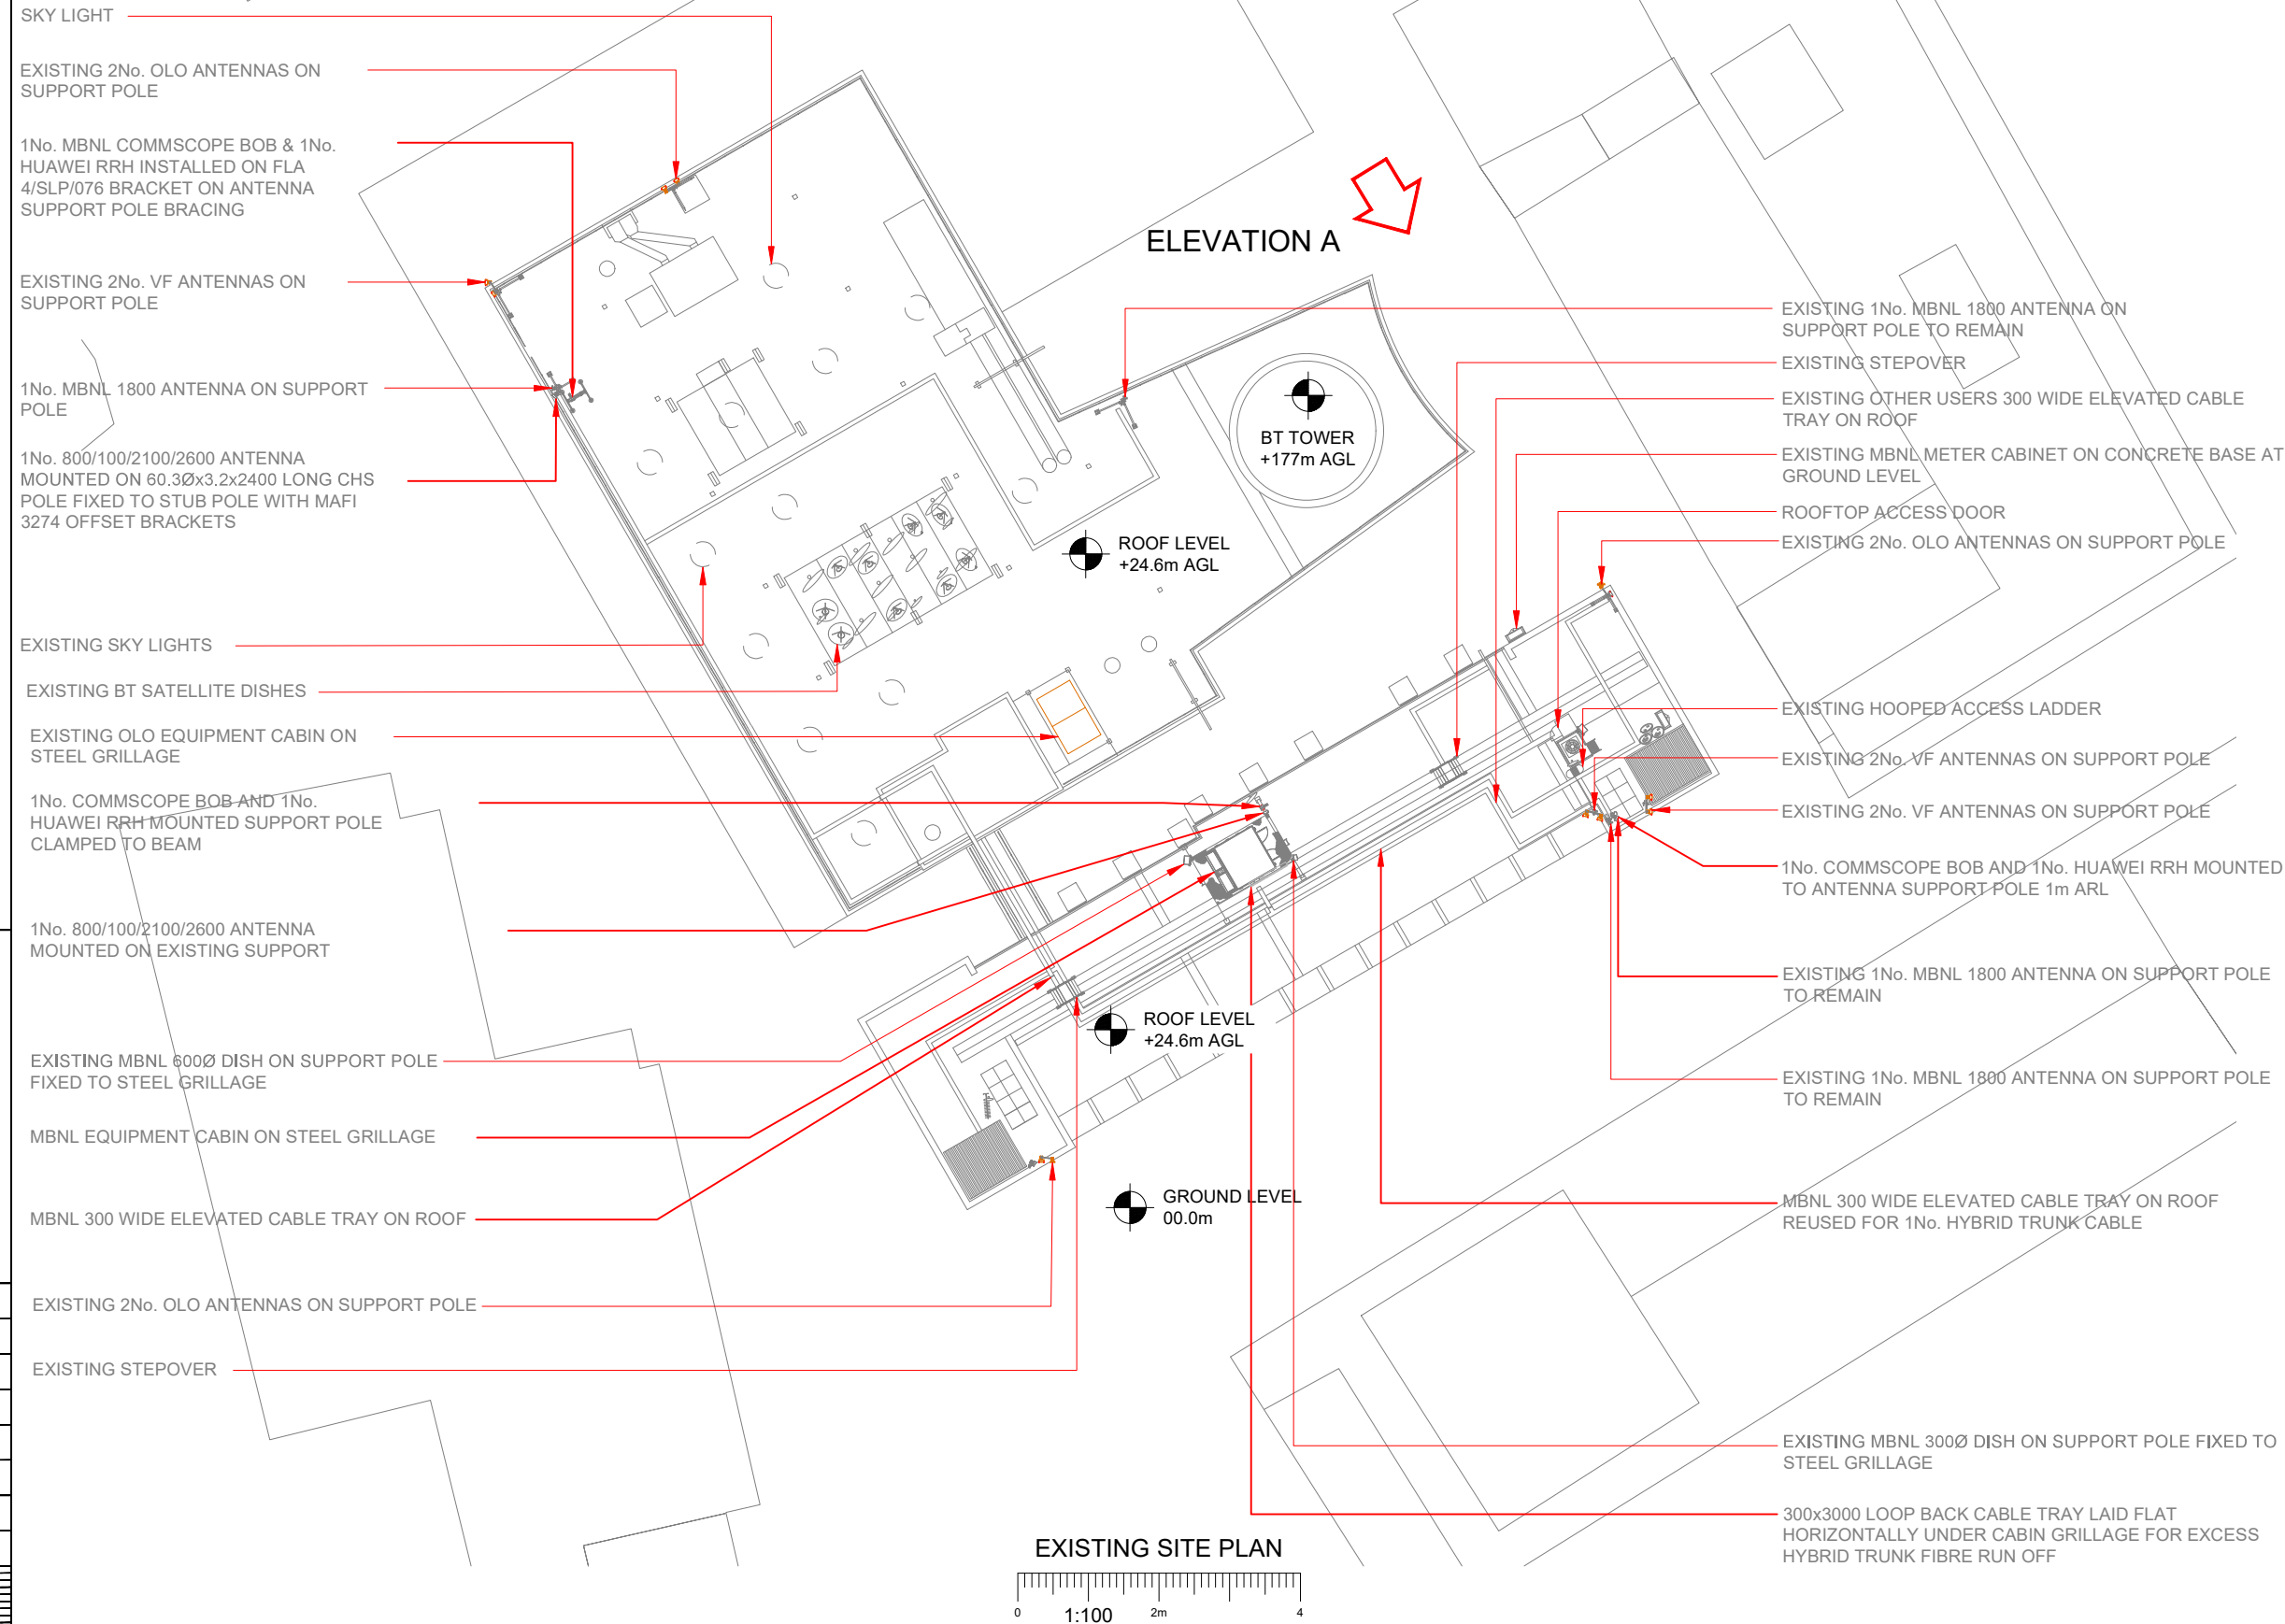

Master:	MBNL / EE / H3G:	Project:	Purpose of Issue:	Issue:
M001	MBNL	T&A	Planning	D
Date:	09/06/2020	Revision / Upgrade Description:		
Drawn:	F. Ghergo	Drawings amended as per Prox 5 report master		
Checked:	T. Clifford			
Approved:	M. Venner			
Master:	MBNL / EE / H3G:	Project:	Purpose of Issue:	Issue:
M001	MBNL	T&A	Planning	C
Date:	01/06/2020	Revision / Upgrade Description:		
Drawn:	F. Ghergo	RF DRAFT for Triage rejection		
Checked:	T. Clifford			
Approved:	M. Venner			
Master:	MBNL / EE / H3G:	Project:	Purpose of Issue:	Issue:
M001	MBNL	T&A	Planning	B
Date:	19/05/2020	Revision / Upgrade Description:		
Drawn:	F. Ghergo	RF Draft for Project amended due to RF Triage report 277195		
Checked:	T. Clifford			
Approved:	M. Venner			
Master:	MBNL / EE / H3G:	Project:	Purpose of Issue:	Issue:
M001	MBNL	T&A	Planning	A
Date:	23/04/2020	Revision / Upgrade Description:		
Drawn:	L. McMoran	RF Draft for Triage		
Checked:	T. Clifford			
Approved:	M. Venner			



Hutchison 3G UK Limited
 Star House, 20 Grenfell Road
 Maidenhead, SL6 1EH
 Tel: 01628 765 000
 Fax: 01628 765 001

H3G Base Station Information line:
 0845 6043000
 Available 8am-8pm Monday to Friday



Hatchfield Business Park
 Hatchfield
 Hertfordshire
 AL10 9BW

Tel: 01707 315000
 Fax: 01707 319001

MBNL Mobile Broadband Network Limited
Sixth Floor, Thames Tower, Station Road, Reading, RG1 1LX

 **BEACONCOMMS**
UNIT E3 PITTS CLEAVE INDUSTRIAL ESTATE, TAVISTOCK, DEVON, PL19 0PW
sales@beaconcomms.co.uk Tel: +44 (0)1822 610610

Site Name: M-BT TOWER CLEVELAND ST

Site ID: 1209581

Address: BT TOWER CLEVELAND STREET
HOWLAND STREET
MARYLEBONE
LONDON
W1T 4JZ

Title: 100 EXISTING SITE PLAN

Project: PROJ-NAME

Purpose of Issue:	PLANNING
-------------------	----------


EE Cell ID: 13832	MBNL Cell ID: CMN105	3UK Cell ID: GLN0251
-----------------------------	--------------------------------	--------------------------------

Master Drawing No:	Issue:
1209581 CMN105 13832 GLN0251 M001	D


100mm

150mm

10mm

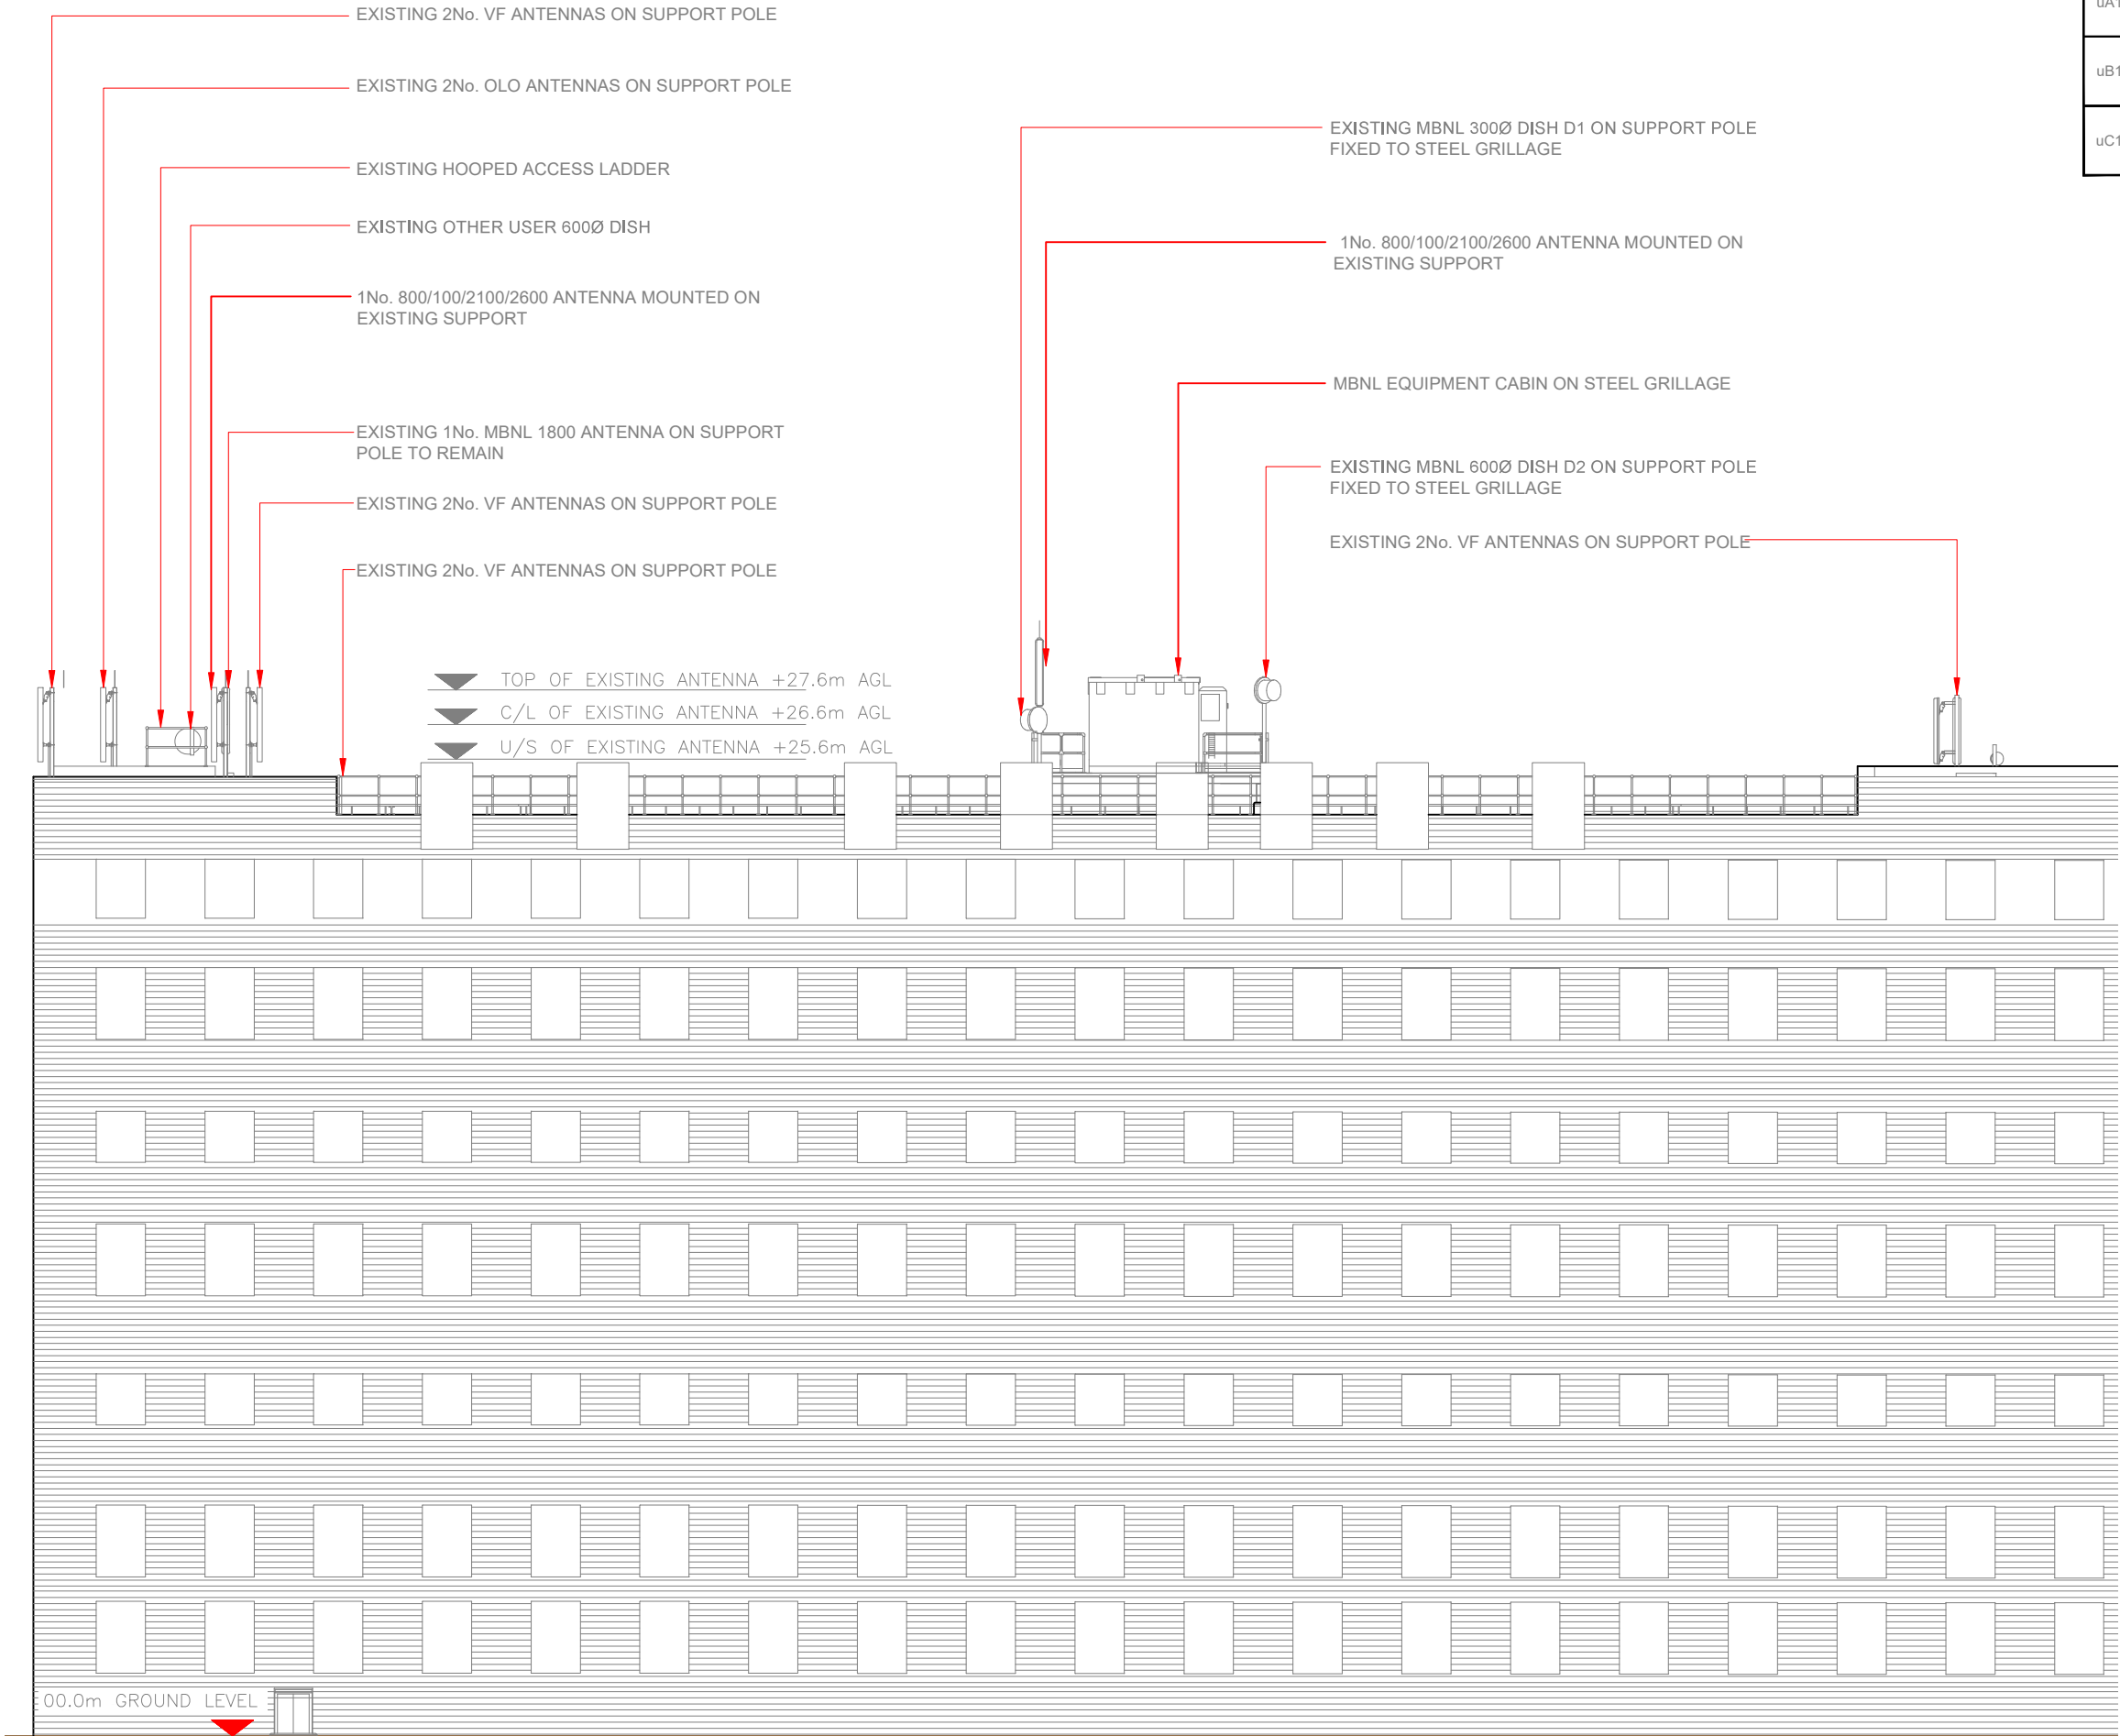

EXISTING ELEVATION A

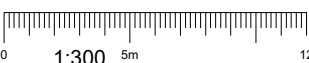

3G / 4G Antenna ID	Existing 3G Bearing
uA1	330°
uB1	90°
uC1	210°

NOTES:

1. ALL DIMENSIONS IN MM UNLESS OTHERWISE NOTED.

Master:	MBNL / EE / H3G:	Project:	T&A	Purpose of Issue:	Planning	Issue:	D
Date:	09/06/2020	Revision / Upgrade Description:					
Drawn:	F. Ghergo	Drawings amended as per Prox 5 report master					
Checked:	T. Clifford						
Approved:	M. Venner						
Master:	MBNL / EE / H3G:	Project:	T&A	Purpose of Issue:	Planning	Issue:	C
Date:	01/06/2020	Revision / Upgrade Description:					
Drawn:	F. Ghergo	RF DRAFT for Triage rejection					
Checked:	T. Clifford						
Approved:	M. Venner						
Master:	MBNL / EE / H3G:	Project:	T&A	Purpose of Issue:	Planning	Issue:	B
Date:	19/05/2020	Revision / Upgrade Description:					
Drawn:	F. Ghergo	RF Draft for Triage amended due to RF Triage report 277195					
Checked:	T. Clifford						
Approved:	M. Venner						
Master:	MBNL / EE / H3G:	Project:	T&A	Purpose of Issue:	Planning	Issue:	A
Date:	23/04/2020	Revision / Upgrade Description:					
Drawn:	L. McMoran	RF Draft for Triage					
Checked:	T. Clifford						
Approved:	M. Venner						

Hutchison 3G UK Limited
Star House, 20 Grenfell Road
Maidenhead, SL6 1EH
Tel: 01628 765 000
Fax: 01628 765 001

H3G Base Station Information line:
0845 6043000
Available 8am-8pm Monday to Friday

Hatfield Business Park
Hatfield
Hertfordshire
AL10 9BW

Tel: 01707 315000
Fax: 01707 319001

Mobile Broadband Network Limited
Sixth Floor, Thames Tower, Station Road, Reading, RG1 1LX

UNIT E3 PITTS CLEAVE INDUSTRIAL ESTATE, TAVISTOCK, DEVON, PL19 0PW
sales@beaconcomms.co.uk
Tel: +44 (0)1822 610610

Site Name:

M-BT TOWER CLEVELAND ST

Site ID:

1209581

Address:

BT TOWER CLEVELAND STREET
HOWLAND STREET
MARYLEBONE
LONDON
W1T 4JZ

Title:

150 EXISTING ELEVATION A

Project:


PROJ-NAME

Purpose of Issue:

PLANNING

EE Cell ID:	MBNL Cell ID:	3UK Cell ID:
13832	CMN105	GLN0251

Master Drawing No:	Issue:
1209581 _ CMN105 _ 13832 _ GLN0251 _ M001	D

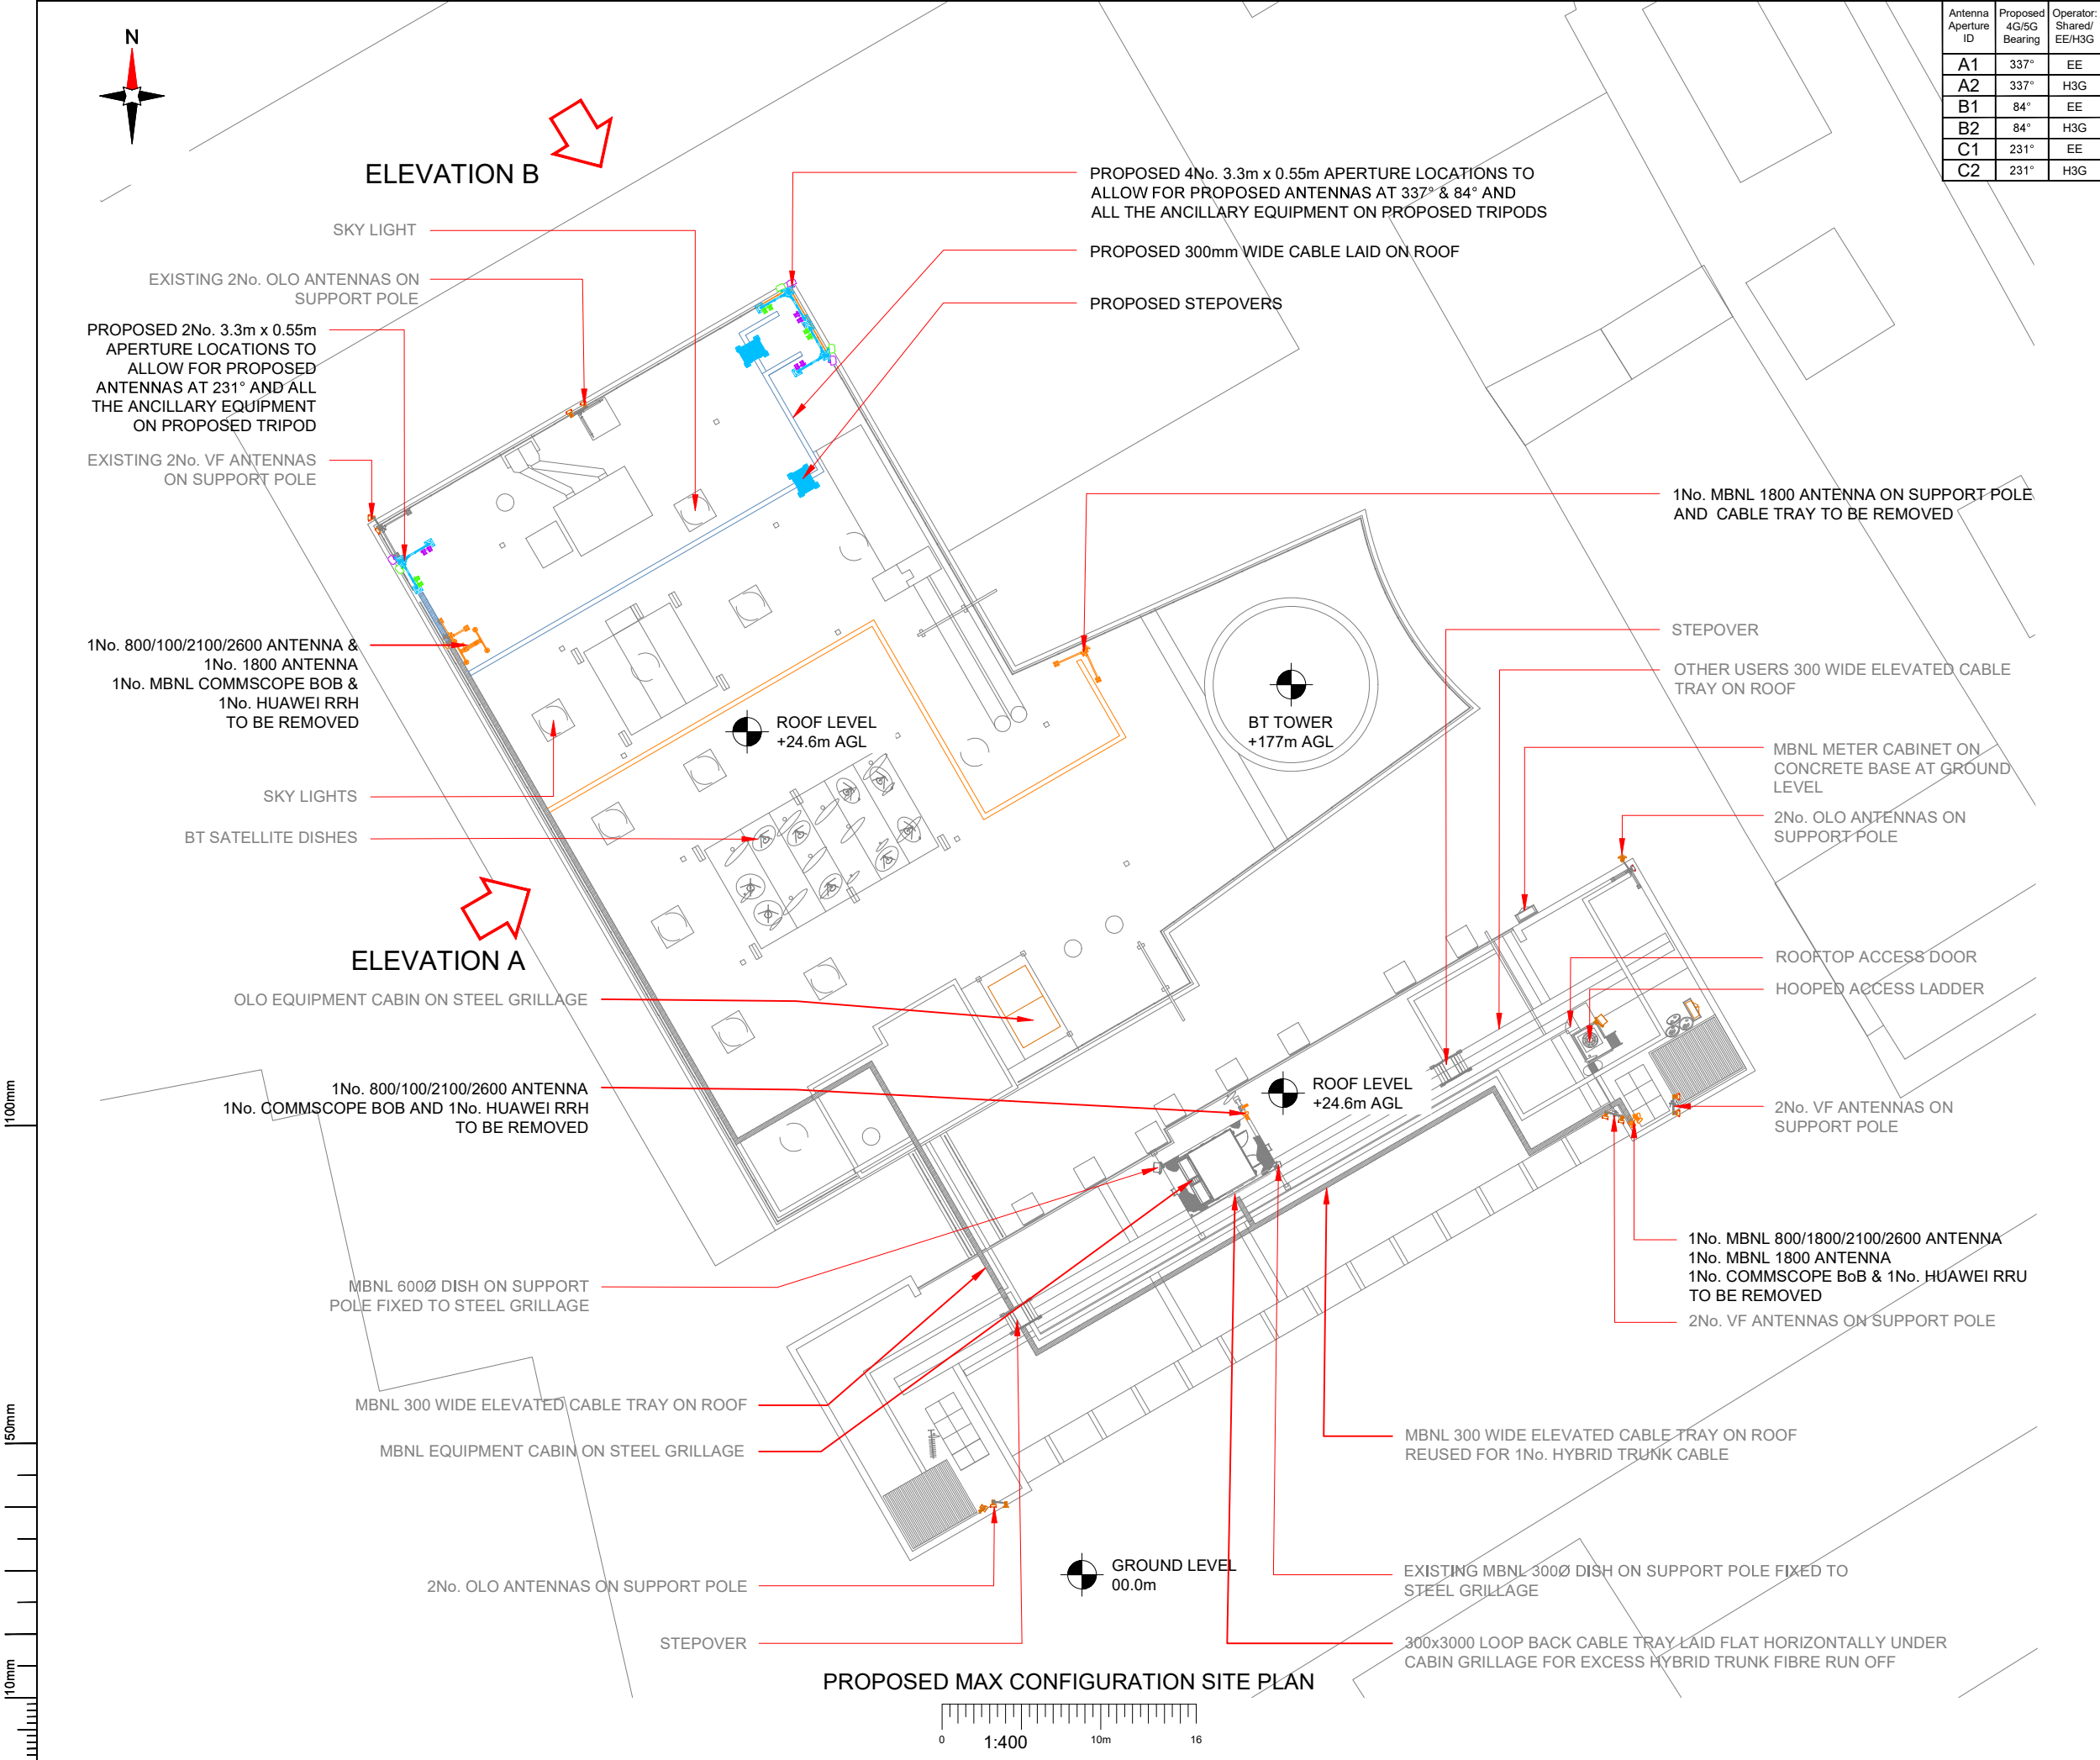

Antenna Aperture ID	Proposed 4G/5G Bearing	Operator: Shared/ EE/H3G
A1	337°	EE
A2	337°	H3G
B1	84°	EE
B2	84°	H3G
C1	231°	EE
C2	231°	H3G

NOTES:

1. ALL DIMENSIONS IN MM UNLESS OTHERWISE NOTED.

Master:	MBNL / EE / H3G:	Project:	T&A	Purpose of Issue:	Planning	Issue:	D
M001	MBNL	Revision / Upgrade Description:					
Date:	09/06/2020	Drawings amended as per Prox 5 report master					
Drawn:	F. Ghergo						
Checked:	T. Clifford						
Approved:	M. Venner						

Master:	MBNL / EE / H3G:	Project:	T&A	Purpose of Issue:	Planning	Issue:	C
M001	MBNL	Revision / Upgrade Description:					
Date:	01/06/2020	RF DRAFT for Triage rejection					
Drawn:	F. Ghergo						
Checked:	T. Clifford						
Approved:	M. Venner						

Master:	MBNL / EE / H3G:	Project:	T&A	Purpose of Issue:	Planning	Issue:	B
M001	MBNL	Revision / Upgrade Description:					
Date:	19/05/2020	RF Draft for Triage amended due to RF Triage report 277195					
Drawn:	F. Ghergo						
Checked:	T. Clifford						
Approved:	M. Venner						

Master:	MBNL / EE / H3G:	Project:	T&A	Purpose of Issue:	Planning	Issue:	A
M001	MBNL	Revision / Upgrade Description:					
Date:	23/04/2020	RF Draft for Triage					
Drawn:	L. McMoran						
Checked:	T. Clifford						
Approved:	M. Venner						

Hutchison 3G UK Limited
Star House, 20 Grenfell Road
Maidenhead, SL6 1EH
Tel: 01628 765 000
Fax: 01628 765 001

H3G Base Station Information line:
0845 6043000
Available 8am-8pm Monday to Friday

Hatfield Business Park
Hatfield
Hertfordshire
AL10 9BW

Tel: 01707 315000
Fax: 01707 319001

Mobile Broadband Network Limited
Sixth Floor, Thames Tower, Station Road, Reading, RG1 1LX

UNIT E3 PITTS CLEAVE INDUSTRIAL ESTATE, TAVISTOCK, DEVON, PL19 0PW
sales@beaconcomms.co.uk
Tel: +44 (0)1822 610610

Site Name:

M-BT TOWER CLEVELAND ST

Site ID:

1209581

Address:

BT TOWER CLEVELAND STREET
HOWLAND STREET
MARYLEBONE
LONDON
W1T 4JZ

Title:

215 MAX CONFIGURATION SITE PLAN

Project:

PROJ-NAME

Purpose of Issue:

PLANNING

EE Cell ID:	MBNL Cell ID:	3UK Cell ID:
13832	CMN105	GLN0251

Master Drawing No:

1209581 _CMN105 _13832_GLN0251_M001


Issue:

D

100mm

50mm

10mm

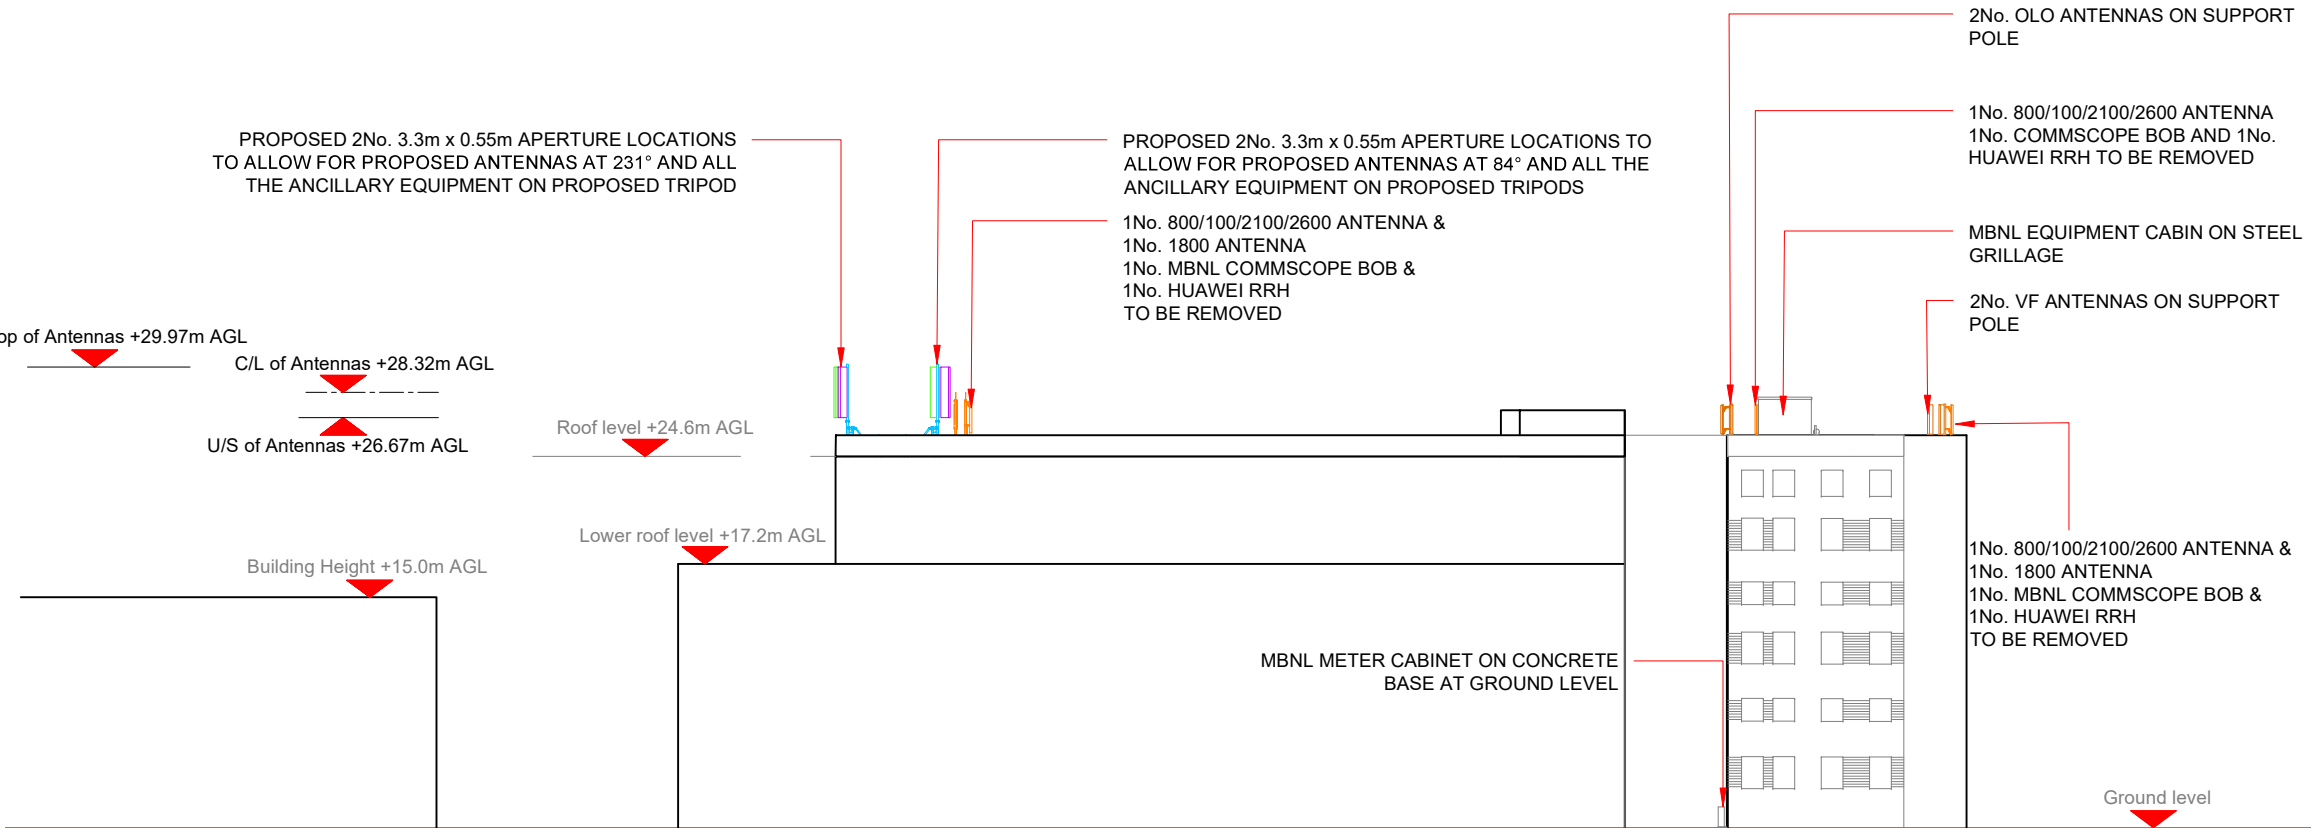

PROPOSED MAX CONFIGURATION ELEVATION A

Antenna Aperture ID	Proposed 4G/5G Bearing	Operator: Shared/ EE/H3G
A1	337°	EE
A2	337°	H3G
B1	84°	EE
B2	84°	H3G
C1	231°	EE
C2	231°	H3G

NOTES:

1. ALL DIMENSIONS IN MM UNLESS OTHERWISE NOTED.

Master:	MBNL / EE / H3G:	Project:	Purpose of Issue:	Issue:
M001	MBNL	T&A	Planning	D
Date:	09/06/2020	Revision / Upgrade Description:		
Drawn:	F. Ghergo	Drawings amended as per Prox 5 report master		
Checked:	T. Clifford			
Approved:	M. Venner			
Master:	MBNL / EE / H3G:	Project:	Purpose of Issue:	Issue:
M001	MBNL	T&A	Planning	C
Date:	01/06/2020	Revision / Upgrade Description:		
Drawn:	F. Ghergo	RF DRAFT for Triage rejection		
Checked:	T. Clifford			
Approved:	M. Venner			
Master:	MBNL / EE / H3G:	Project:	Purpose of Issue:	Issue:
M001	MBNL	T&A	Planning	B
Date:	19/05/2020	Revision / Upgrade Description:		
Drawn:	F. Ghergo	RF Draft for Triage amended due to RF Triage report 277195		
Checked:	T. Clifford			
Approved:	M. Venner			
Master:	MBNL / EE / H3G:	Project:	Purpose of Issue:	Issue:
M001	MBNL	T&A	Planning	A
Date:	23/04/2020	Revision / Upgrade Description:		
Drawn:	L. McMoran	RF Draft for Triage		
Checked:	T. Clifford			
Approved:	M. Venner			



Hutchison 3G UK Limited
Star House, 20 Grenfell Road
Maidenhead, SL6 1EH
Tel: 01628 765 000
Fax: 01628 765 001

H3G Base Station Information line:
0845 6043000
Available 8am-8pm Monday to Friday



Hatfield Business Park
Hatfield
Hertfordshire
AL10 9BW

Tel: 01707 315000
Fax: 01707 319001



Mobile Broadband Network Limited
Sixth Floor, Thames Tower, Station Road, Reading, RG1 1LX



UNIT E3 PITTS CLEAVE INDUSTRIAL ESTATE, TAVISTOCK, DEVON, PL19 0PW
sales@beaconcomms.co.uk

Tel: +44 (0)1822 610610

Site Name:		
M-BT TOWER CLEVELAND ST		
Site ID:		
1209581		
Address:		
BT TOWER CLEVELAND STREET HOWLAND STREET MARYLEBONE LONDON W1T 4JZ		
Title:		
265 MAX CONFIGURATION ELEVATION		
Project:		
PROJ-NAME		
Purpose of Issue:		
PLANNING		
EE Cell ID:	MBNL Cell ID:	3UK Cell ID:
13832	CMN105	GLN0251
Master Drawing No:		Issue:
1209581 _CMN105 _13832_GLN0251_M001		D

Passive Infrastructure Equipment Capacity		
A	B	C
H2a	H2a	H2a