


EXISTING LOWER GROUND FLOOR PLAN
(1:100 @ A1)

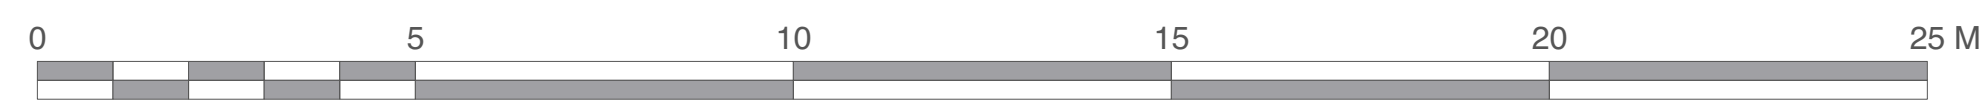

Scale 1:100 @ A1



Chartered Architects
Chartered Building Surveyors
Interior Designers
CDM Services

3 GP Centre, Yeoman Road,
Ringwood, Hampshire, BH24 3FF
www.kendallkingscott.co.uk

Project
Fire Door Upgrade
- Philips Building

Client
SOAS University of London

P130/04/21	KW	First Issue
Rev	Date	By
Drawing Title		
Existing Lower Ground Floor Plan		
Philips Building		
Project Number	Drawing Number	Revision
200170-1201		P1
Date	Drawn	Checked
10/03/21	KW	GC
Status	PLANNING ISSUE	
Check all dimensions and levels on site		

Only to be used on the site for which designed. The electronic transmission of design information contained in this drawing is carried out entirely at the User's risk and Kendall Kingscott Ltd. will have no liability for any errors or inaccuracies arising therefrom. The production of amended or updated information from the said design information by the User is entirely the responsibility of the User and Kendall Kingscott Ltd. shall have no responsibility in respect thereof whatsoever.