


EXISTING FOURTH FLOOR PLAN
(1:100 @ A1)

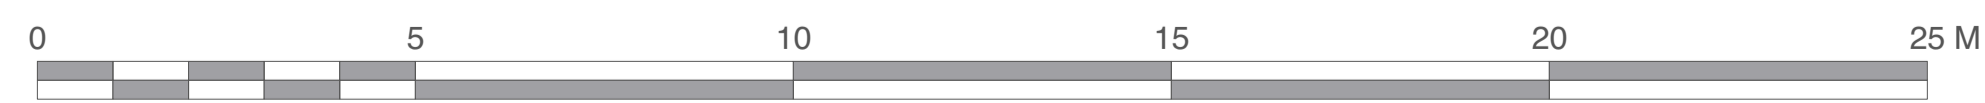

Scale 1:100 @ A1

Kendall Kingscott

Chartered Architects
Chartered Building Surveyors
Interior Designers
CDM Services

3 GP Centre, Yeoman Road,
Ringwood, Hampshire, BH24 3FF

+44 (0)1425 472 833
www.kendallkingscott.co.uk

Project
**Fire Door Upgrade
- Philips Building**
Client
SOAS University of London

Scale 1:100
Paper Size A1
Filename 200170.vwx
Do not scale this drawing

P130/04/21 KW First Issue
Rev Date By Ap Note

Drawing Title
**Existing Fourth Floor Plan
Philips Building**

Project Number Drawing Number Revision
200170-1207 P1

Date Drawn Checked Status
11/03/21 KW GC **PLANNING ISSUE**

Check all dimensions and levels on site

Only to be used on the site for which designed. The electronic transmission of design information contained in this drawing is carried out entirely at the User's risk and Kendall Kingscott Ltd. will have no liability for any errors or inaccuracies arising therefrom. The production of amended or updated information from the said design information by the User is entirely the responsibility of the User and Kendall Kingscott Ltd. shall have no responsibility in respect thereof whatsoever.