


## SITE PLAN 1:1250



BLOCK PLAN 1:500



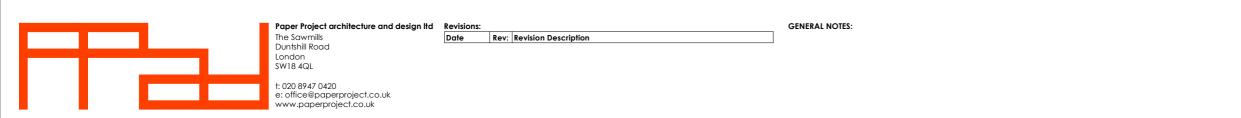





Job: 126 Boundary Road NW8 0RH Job No: 18491 Date: 08/11/18 Scale: As indicated Sheet Size: A3 Status: Planning Application Dwg Name: Location and Block Plan Dwg No: 18491 - PA - 001