



EXISTING STREET VIEW



PROPOSED STREET VIEW

NOTES:

- EXISTING SHOP FRONT TO BE RETAINED AND PAINTED YELLOW (PANTONE 7548C)
- EXISTING FASCIA SIGN TO BE REPLACED WITH NEW ONE OF THE SAME SIZE. COLOUR - YELLOW (PANTONE 7548C), TO MATCH SHOP FRONT. WRITING AS SHOWN
- RETRACTABLE CANVAS AWNING TO BE INSTALLED. COLOUR BLACK, WRITING AS SHOWN.
- ALL DIMENSIONS TO BE CHECKED ON SITE.



EXISTING SHOP FRONT ELEVATION
1:50@A3




PROPOSED SHOP FRONT ELEVATION
1:50@A3

Existing fascia to be replaced with the new of the same size. Colour yellow (PANTONE 7548C) to match shop front. Writing as shown

Retractable awning to be installed. Colour black, writing as shown

Existing shop front to be painted yellow (PANTONE 7548C)

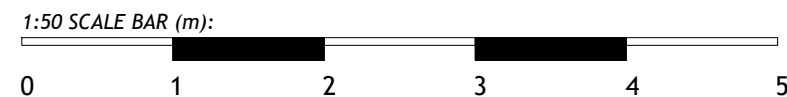

Status
PLANNING

Notes
ALL DIMENSIONS, INCLUDING CHECKING EXISTING SITE LEVELS, ARE TO BE CHECKED AND VERIFIED ON SITE AND ALL DISCREPANCIES REPORTED PRIOR TO ANY CONSTRUCTION WORK TAKING PLACE. THE BUILDER IS TO CHECK AND/OR DETERMINE ALL CONSTRUCTION DETAILS. THIS DRAWING IS TO BE READ IN CONJUNCTION WITH ALL OTHER PROJECT DRAWINGS AND SPECIFICATIONS.

The Tufnell Park Bakery
146A Fortress Road,
London NW5 2HP



Existing and Proposed Shopfront Details

Scale 1:50 @ A3

Drawing No. 1805-00-01