


Front Elevation

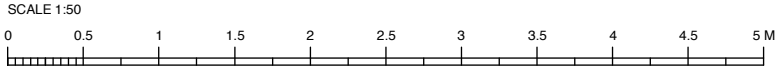

All measurements to be checked on site and confirmed			
Project : 103 Swain's Lane			
Lucy Zanetti ARB			
Subject : PROPOSED FRONT ELEVATION			
64 Fortis Green		Scale : 1:50	Date : 3/02/17
London N2 9EN		Format : VWX	Rev. Date :
m: 07736 416 301		Units : mm	Drawn By : LZ
		Drawing No. / File Name : 106	Phase : 0